
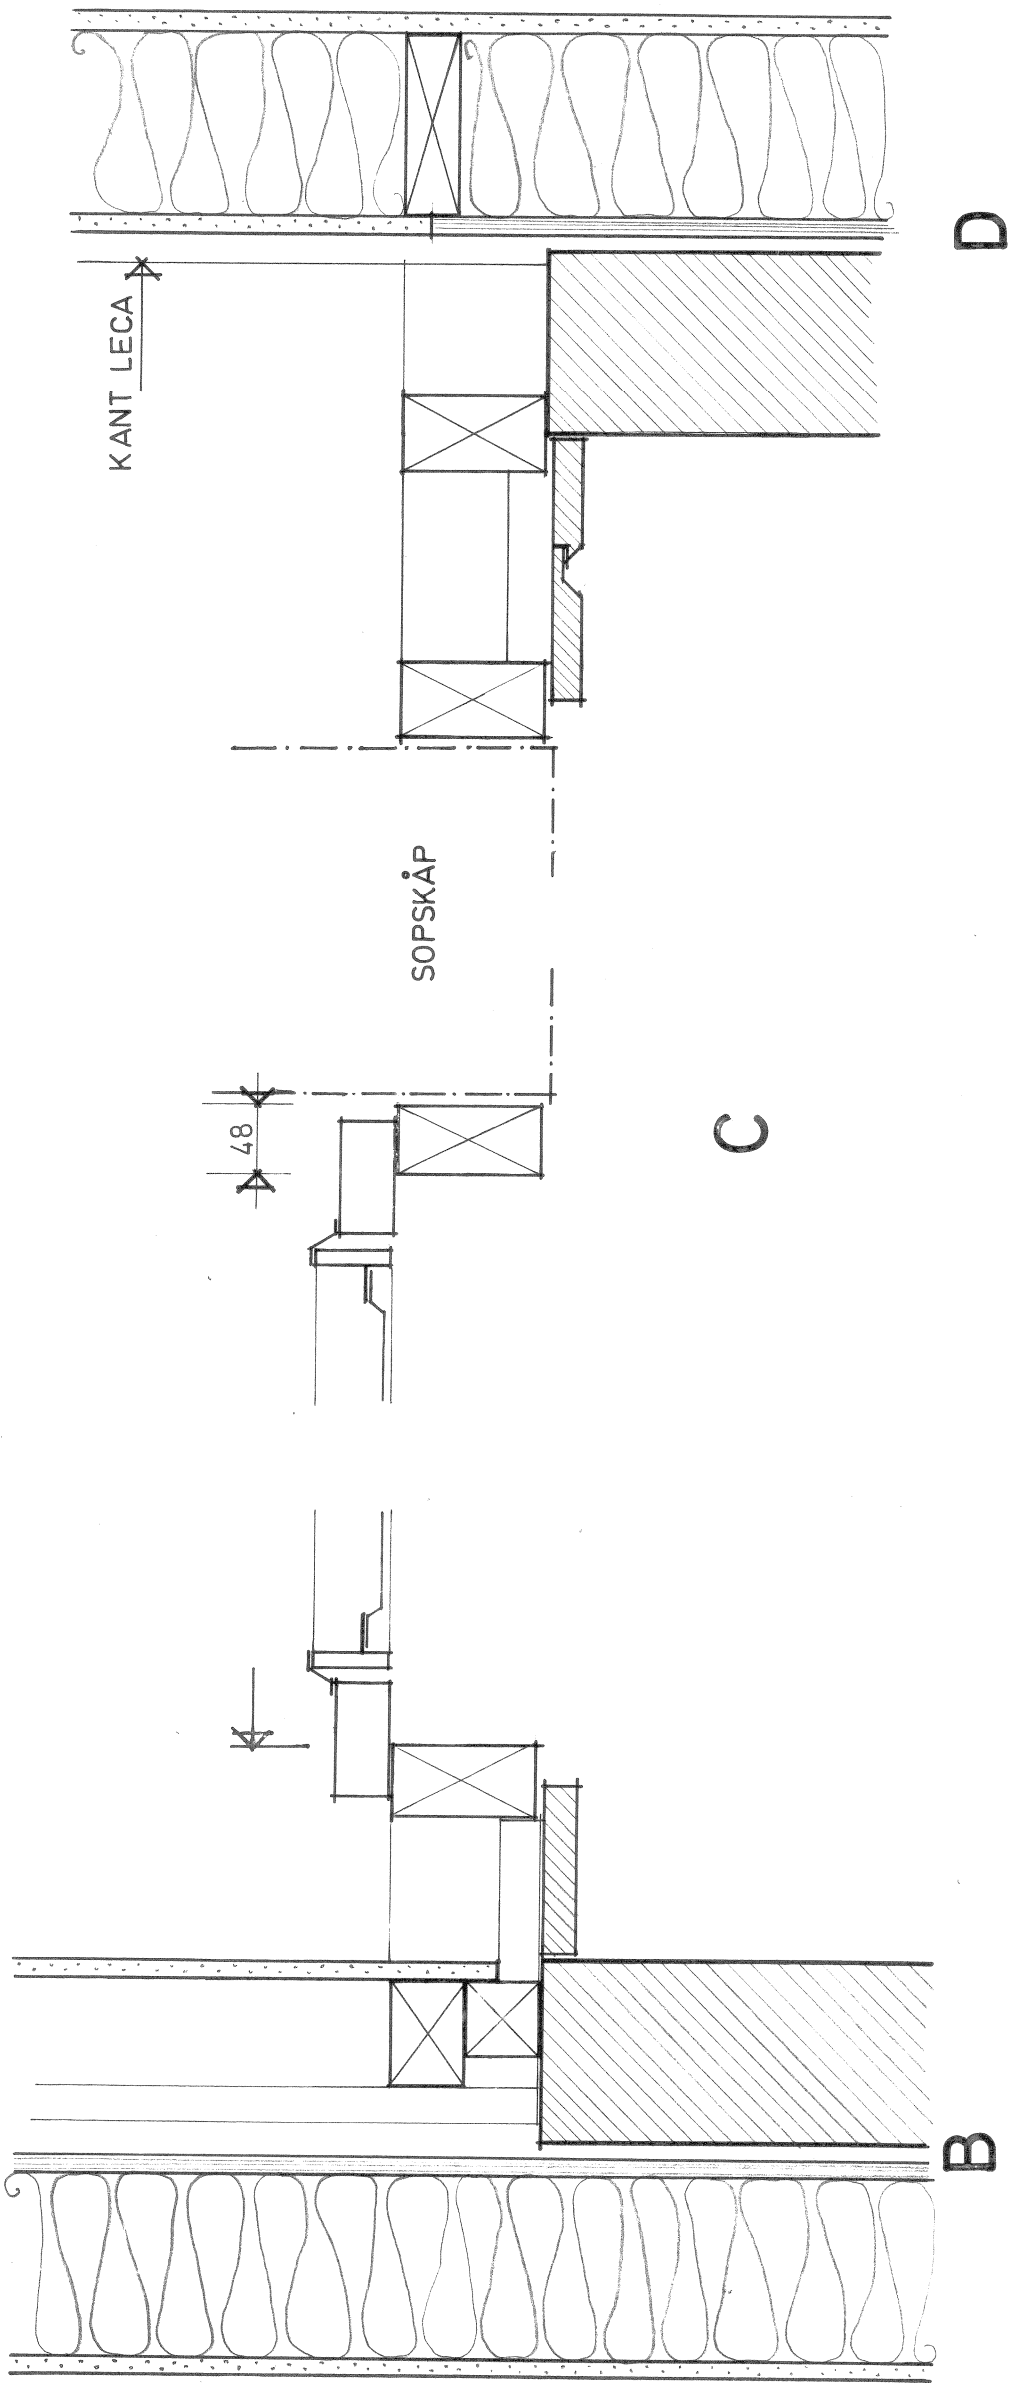


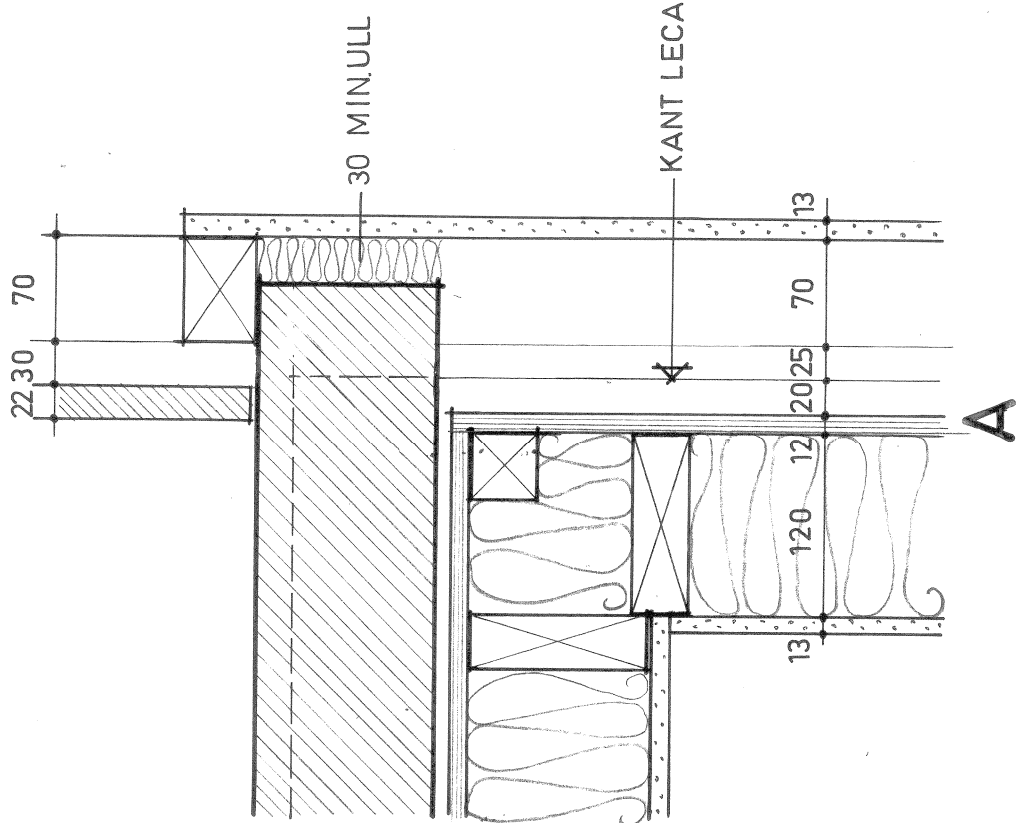

ARBETSRITNING

A	Matell & Nordström ark.kontor ab BOX 237, 751 05 UPPSALA 1	018/120070
K	AB Armerad Betong FACK, 171 04 SOLNA 1	08/7300540
VS	AB Armerad Betong, VVS-avd. BOX 920, 701 30 ÖREBRO 1	019/136160
VA	AB Armerad Betong FACK, 171 04 SOLNA 1	08/7300540
M	Lundqvist & Jacobson Markkonsulter ab SKOLGATAN 13, 752 21 UPPSALA	018/105710
handlägges BENGTTSSON/BORGSTRÖM		
datum 1975-04-09	ritad PYB	granskad S
Johannes Bengtsson		

NÄSBYGÅRD SMÅHUSOMRÅDE
TÄBY

ARMERAD BETONG igen!

ANDERSTORPSV. 2-6 08/7300540
FACK
171 04 SOLNA 1

HORISONTALDETALJER A-D