


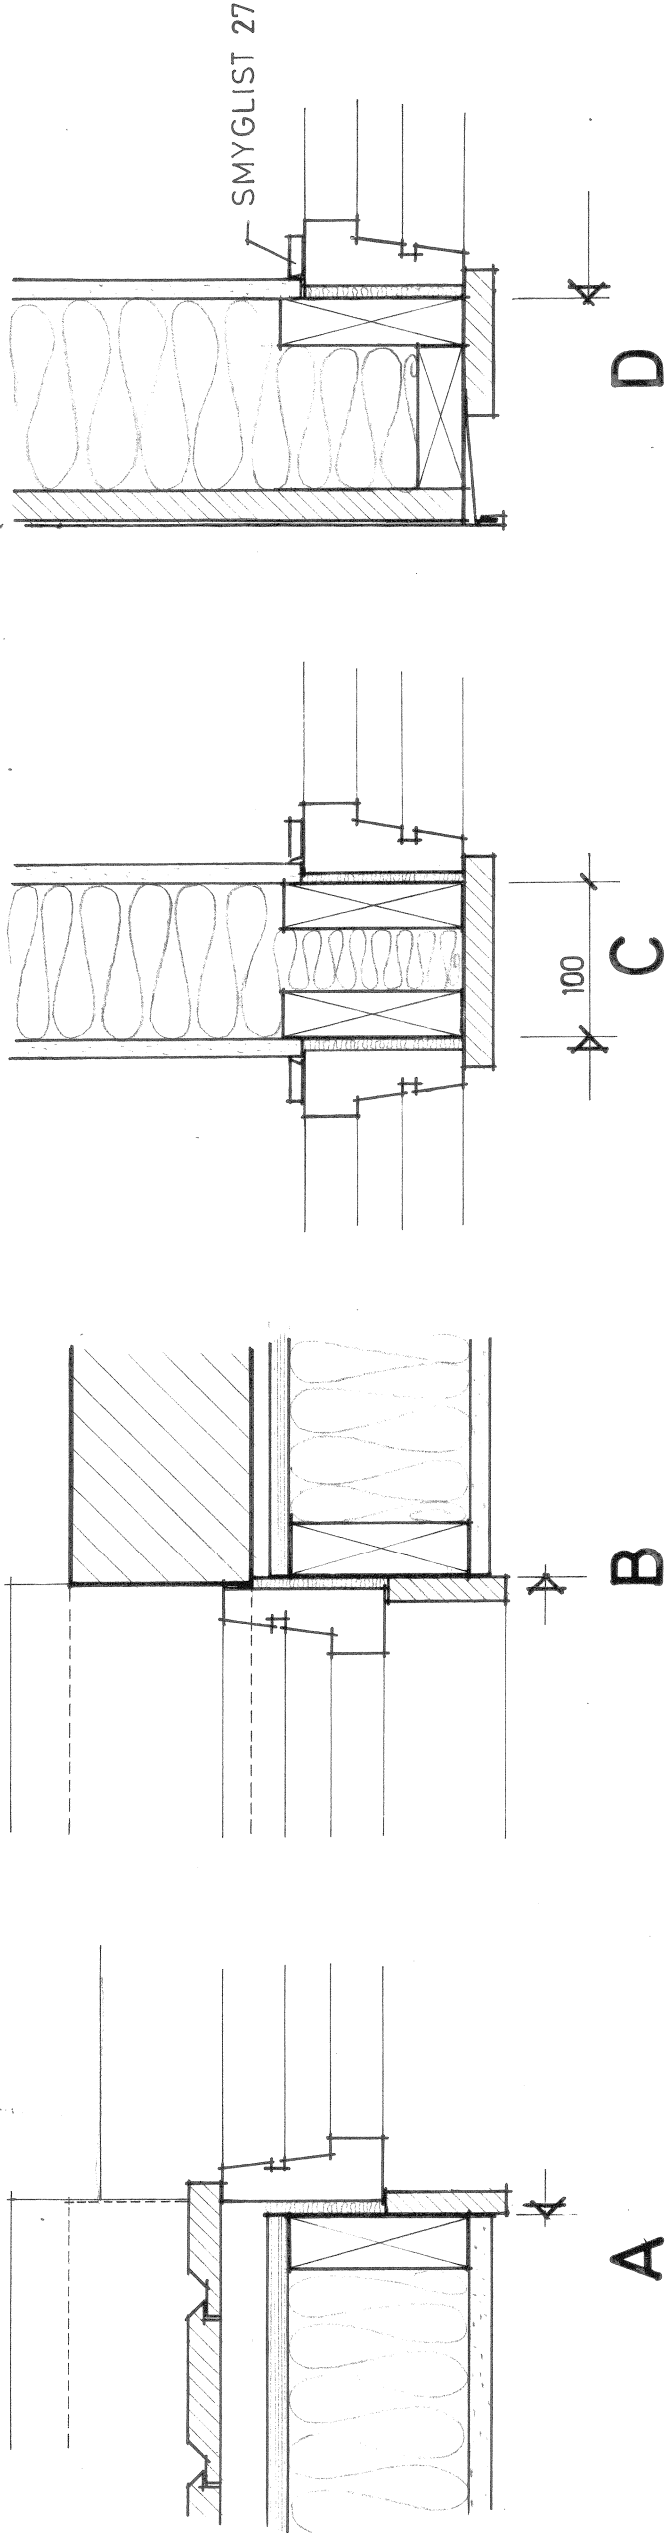

ARBETS RITNING

rev	ant	datum	r	g
NÄSBYGÅRD SMÅHUSOMRÅDE TÄBY				
ARMERAD BETONG igen!		ANDERSTORPSV. 2-6 08/730 05 40 FACK 171 04 SOLNA 1		
HORISONTALDETALJER A-D				
handlägges BENGTTSSON / BORGSTRÖM				
datum 1975-04-09	ritad PYB	granskad \$		
skala 1:5 ritn nr A91:04 rev				

A	Mateil & Nordström ark.kontor ab BOX 237, 751 05 UPPSALA 1	018/120070
K	AB Armerad Betong FACK, 171 04 SOLNA 1	08/7300540
VS	AB Armerad Betong, VVS-avd. BOX 920, 701 30 ÖREBRO 1	019/13 61 60
VA	AB Armerad Betong FACK, 171 04 SOLNA 1	08/7300540
M	Lundqvist & Jacobson Markkonsulter ab SKOLGATAN 13, 752 21 UPPSALA	018/10 57 10