


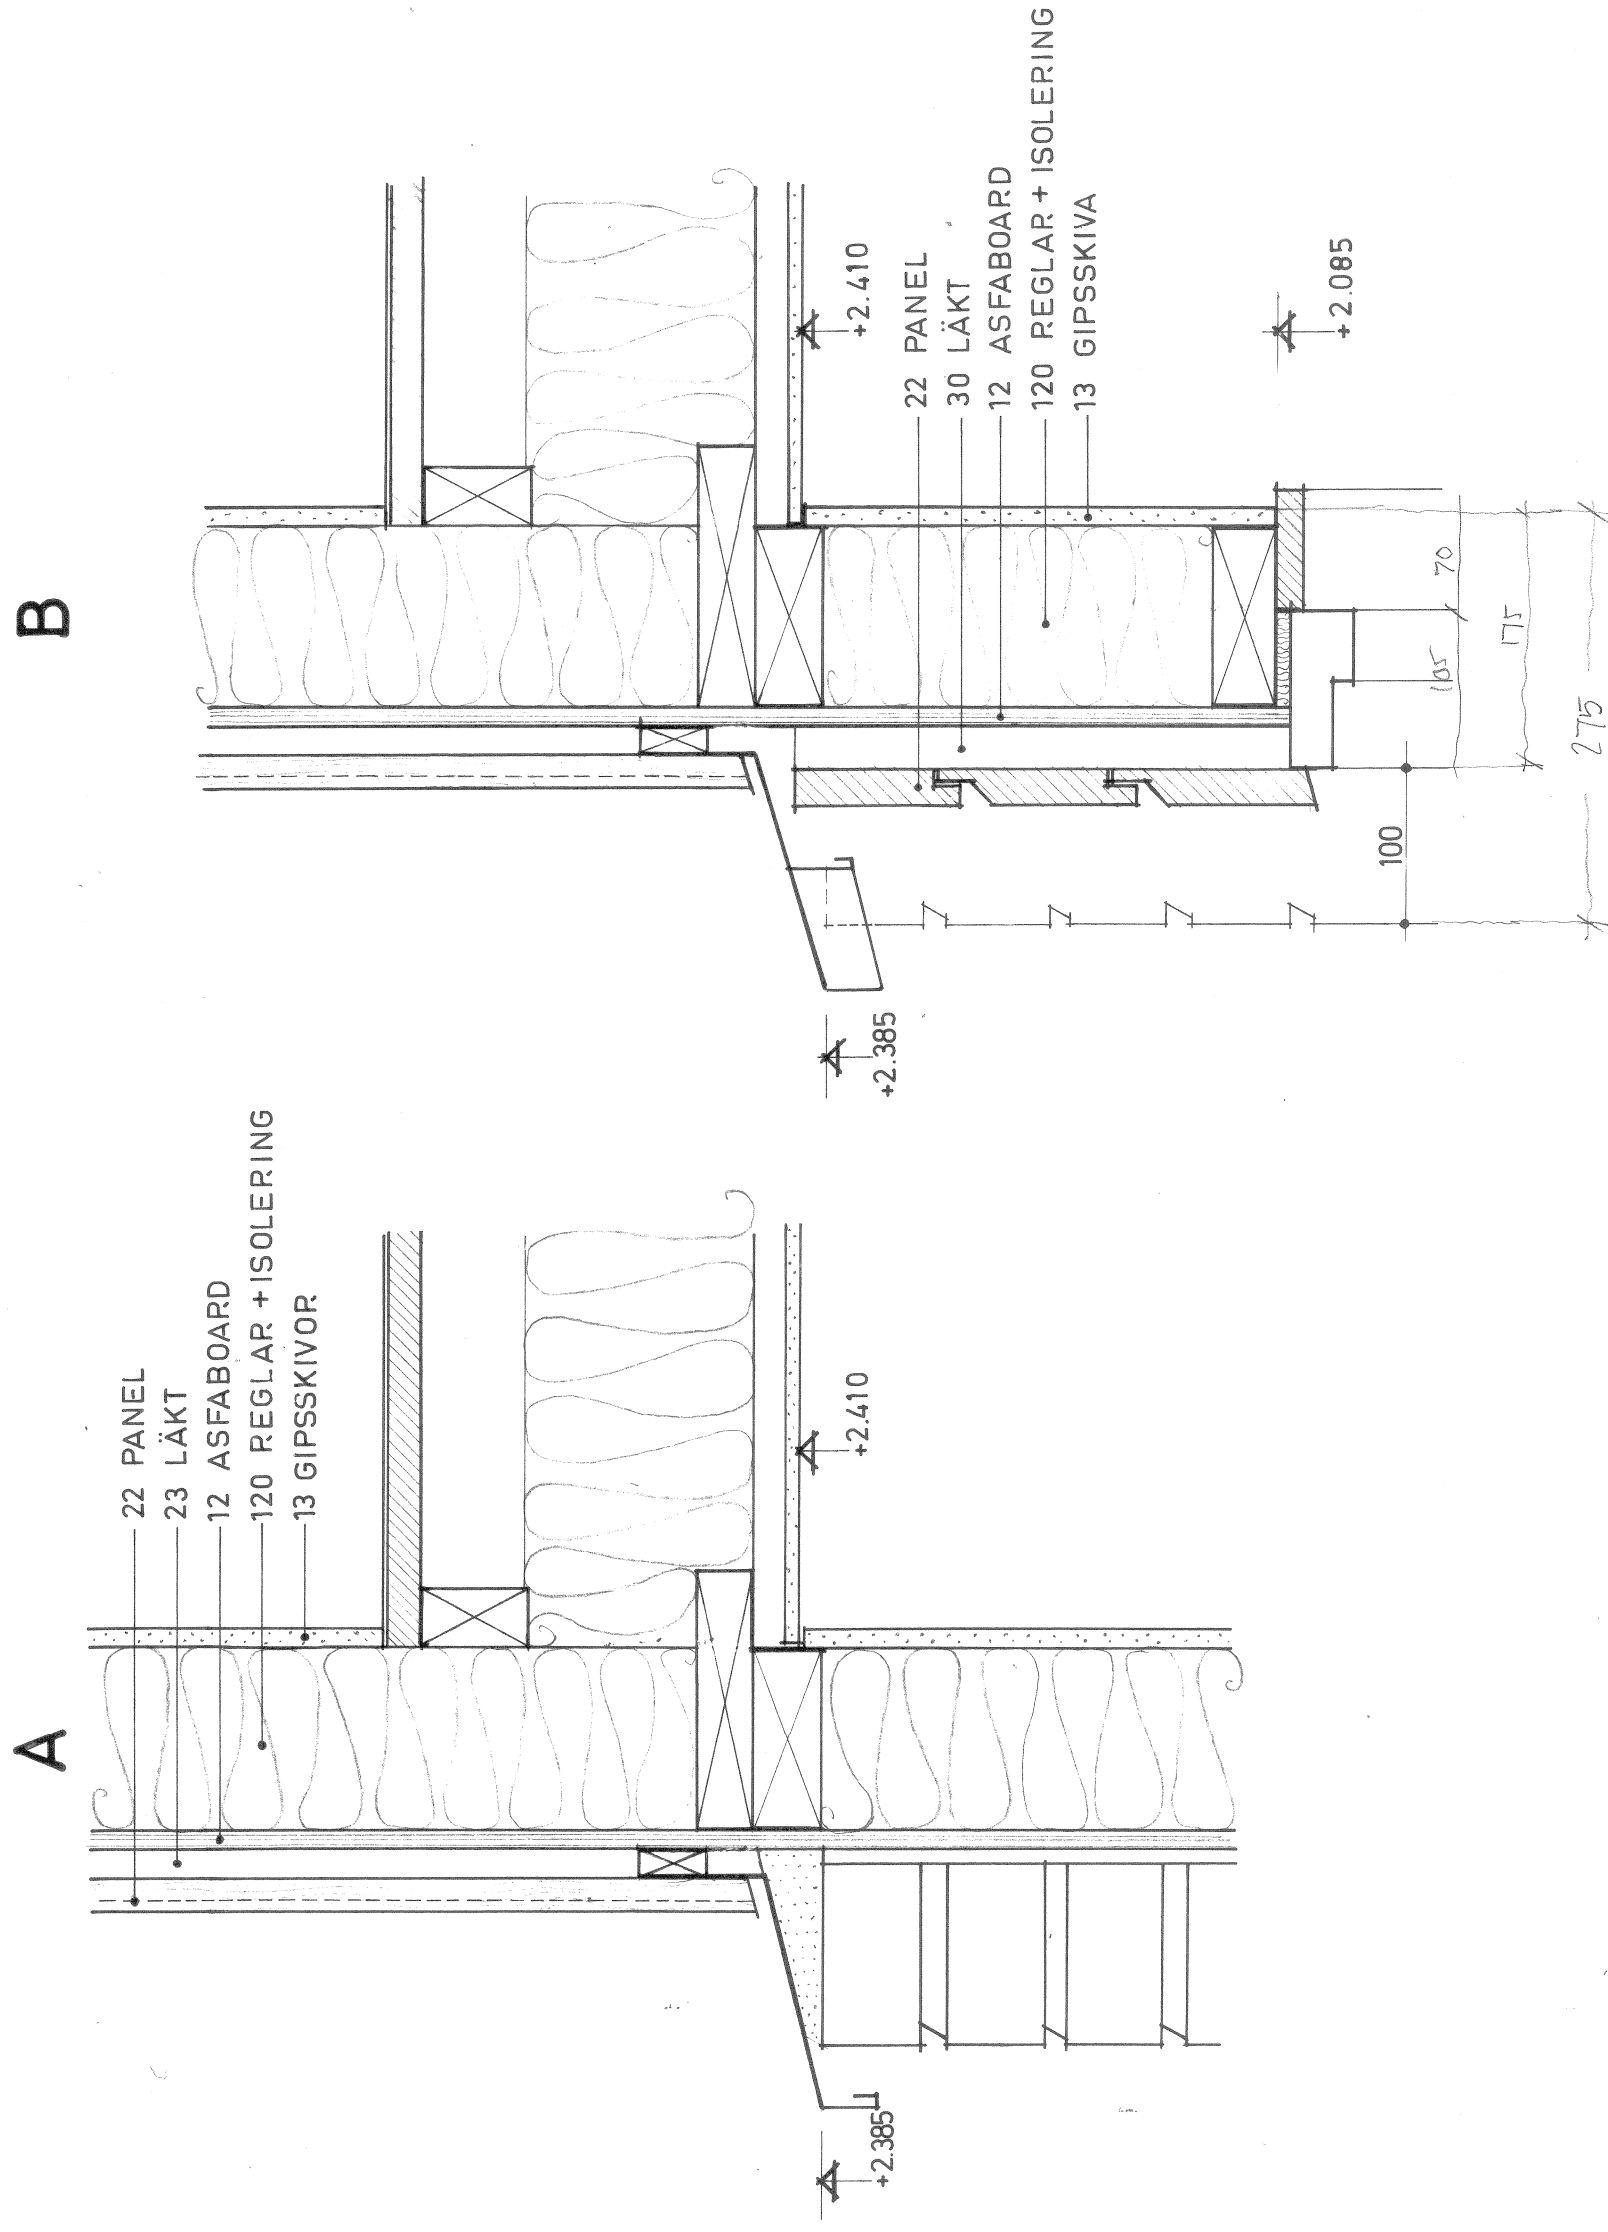

ARBETSRITNING

A	Mateli & Nordström ark.kontor ab BOX 237, 751 05 UPPSALA 1	018/120070
K	AB Armerad Betong FACK, 171 04 SOLNA 1	08/7300540
VS	AB Armerad Betong, VVS-avd. BOX 920, 701 30 ÖREBRO 1	019/13 61 60
VA	AB Armerad Betong FACK, 171 04 SOLNA 1	08/7300540
M	Lundqvist & Jacobson Markkonsulter ab SKOLGATAN 13, 752 21 UPPSALA	018/10 57 10

rev

ant

datum

r

g

NÄSBYGÅRD

SMÅHUSOMRÅDE

TÄBY

ARMERAD BETONG

ANDERSTORPSV. 2 - 6

08/730 05 40

FACK

171 04

SOLNA 1

igen!

VERTIKALDETALJER A-B

skala	1:5	ritn nr	A91:13	rev
-------	-----	---------	--------	-----