

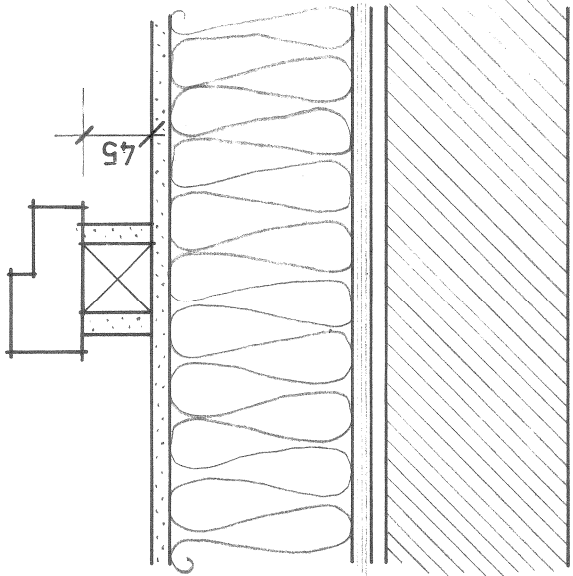


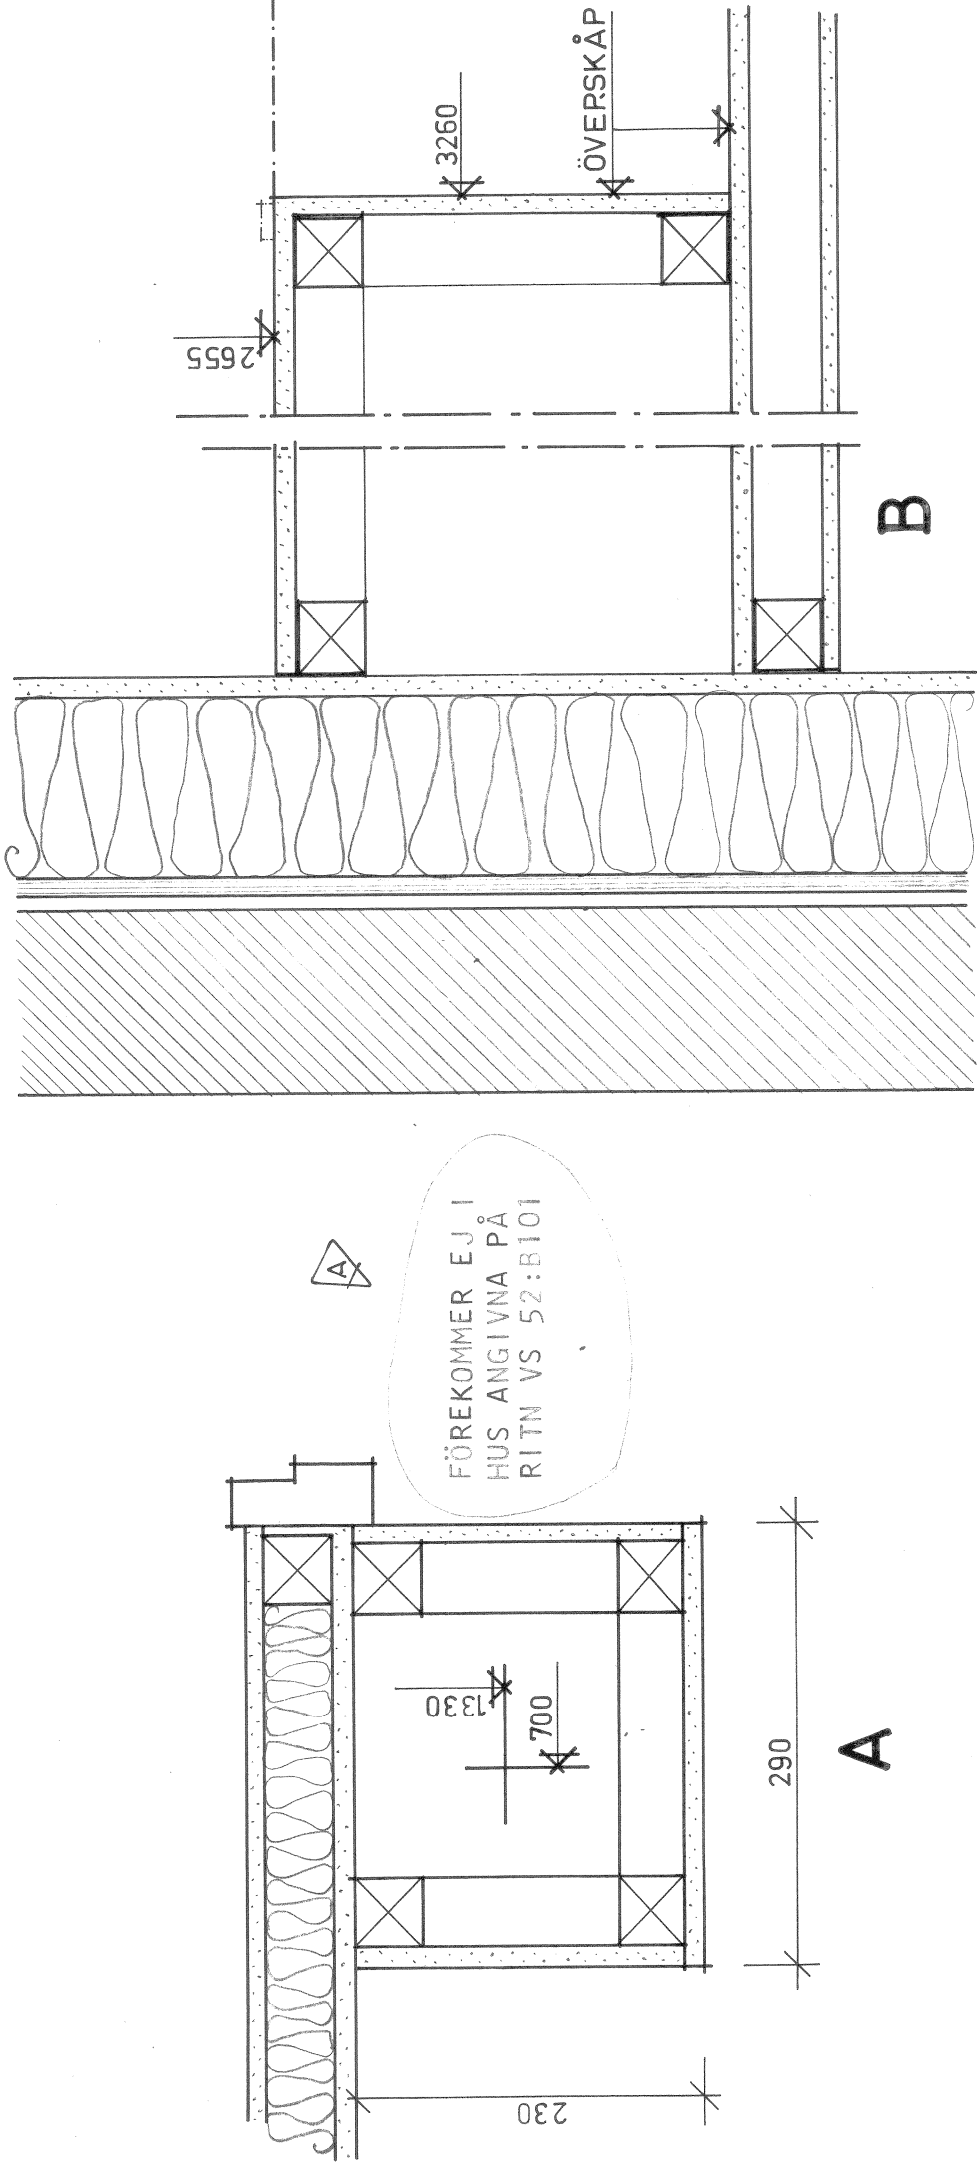


C

D

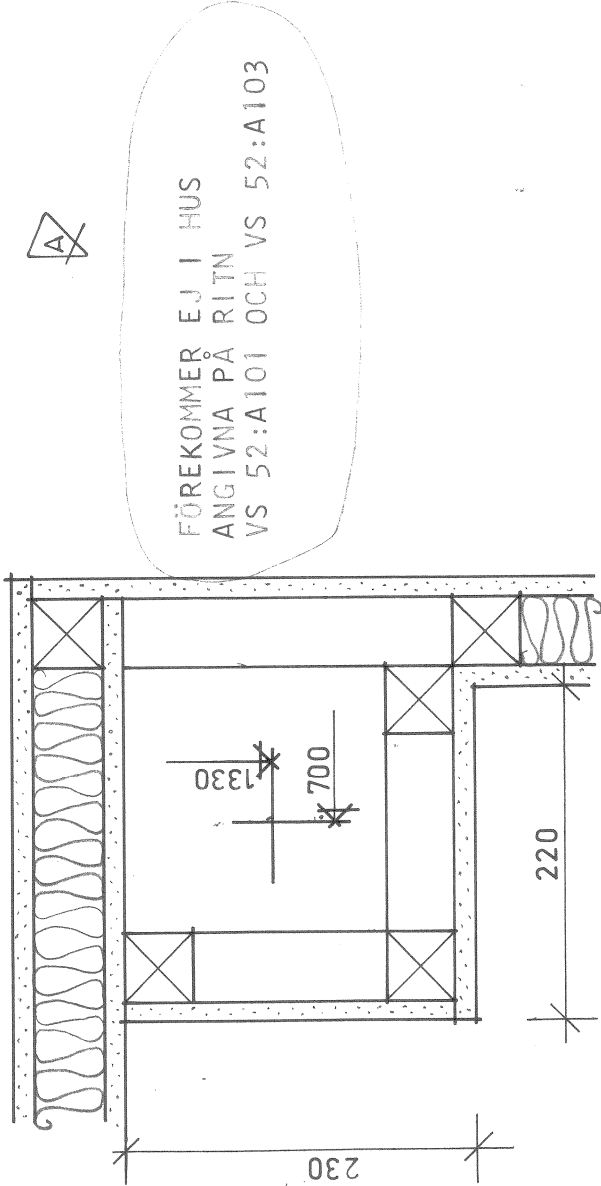

E

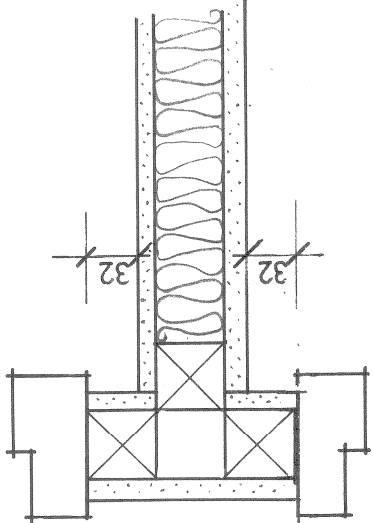

ARBETS RITNING

A 2 1975-05-30 DETALJ A OCH D PYB rev ant datum r g

NÄSBYGÅRD SMÅHUSOMRÅDE
TÄBY

ARMERAD BETONG igen!
ANDERSTORPSV. 2-6 08/730 05 40
FACK 171 04 SOLNA 1

HORISONTALDETALJER A-E

A	Matell & Nordström ark.kontor ab BOX 237, 751 05 UPPSALA 1	018/120070
K	AB Armerad Betong FACK, 171 04 SOLNA 1	08/7300540
VS	AB Armerad Betong, VVS-avd. BOX 920, 701 30 ÖREBRO 1	019/13 61 60
VA	AB Armerad Betong FACK, 171 04 SOLNA 1	08/7300540
M	Lundqvist & Jacobson Markkonsulter ab SKOLGATAN 13, 752 21 UPPSALA	018/1057 10

handlägges BENGTSOON / BORGSTRÖM
datum 1975-04-09 ritad IMK granskad

skala 1:5 ritn nr A92:01 rev A