

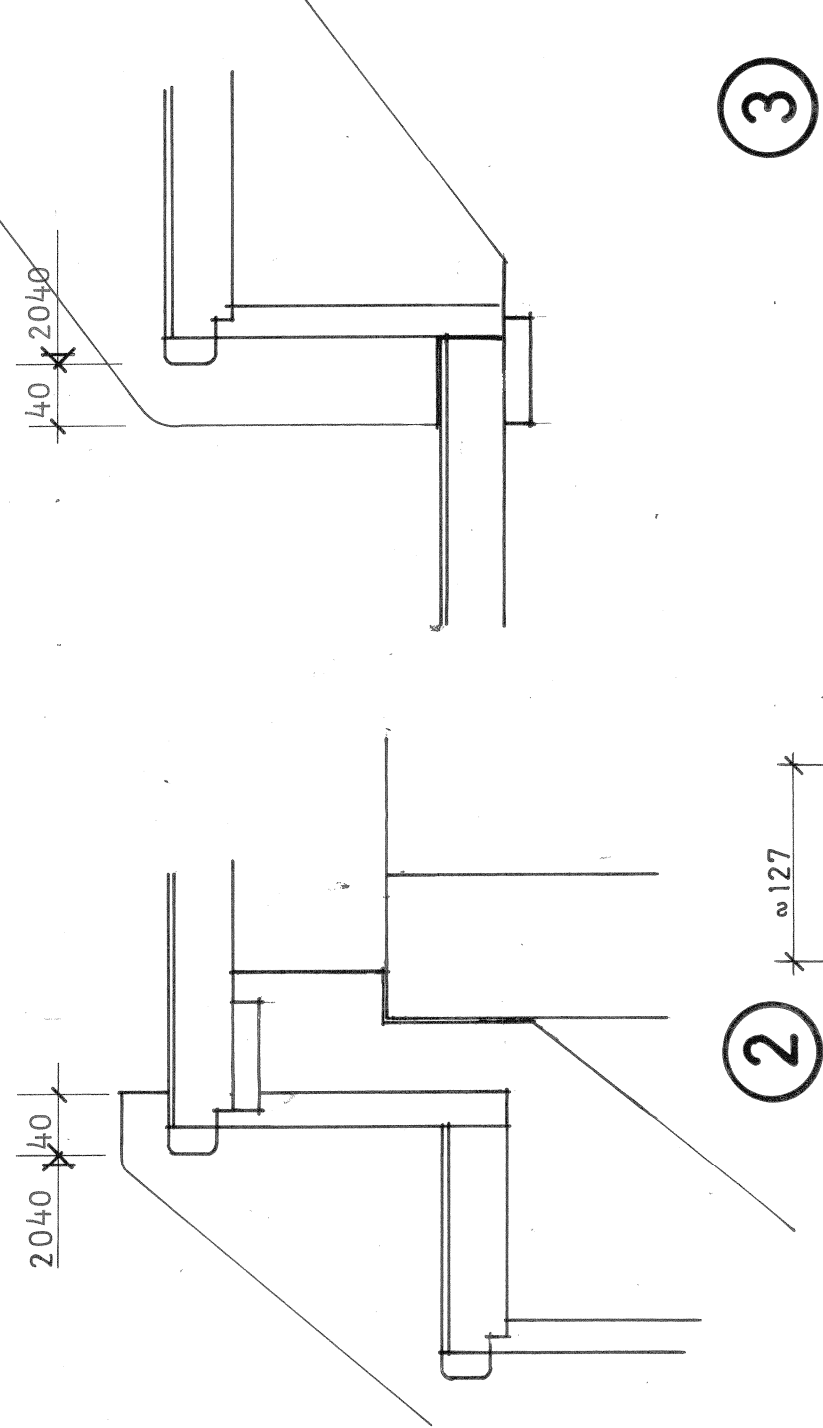


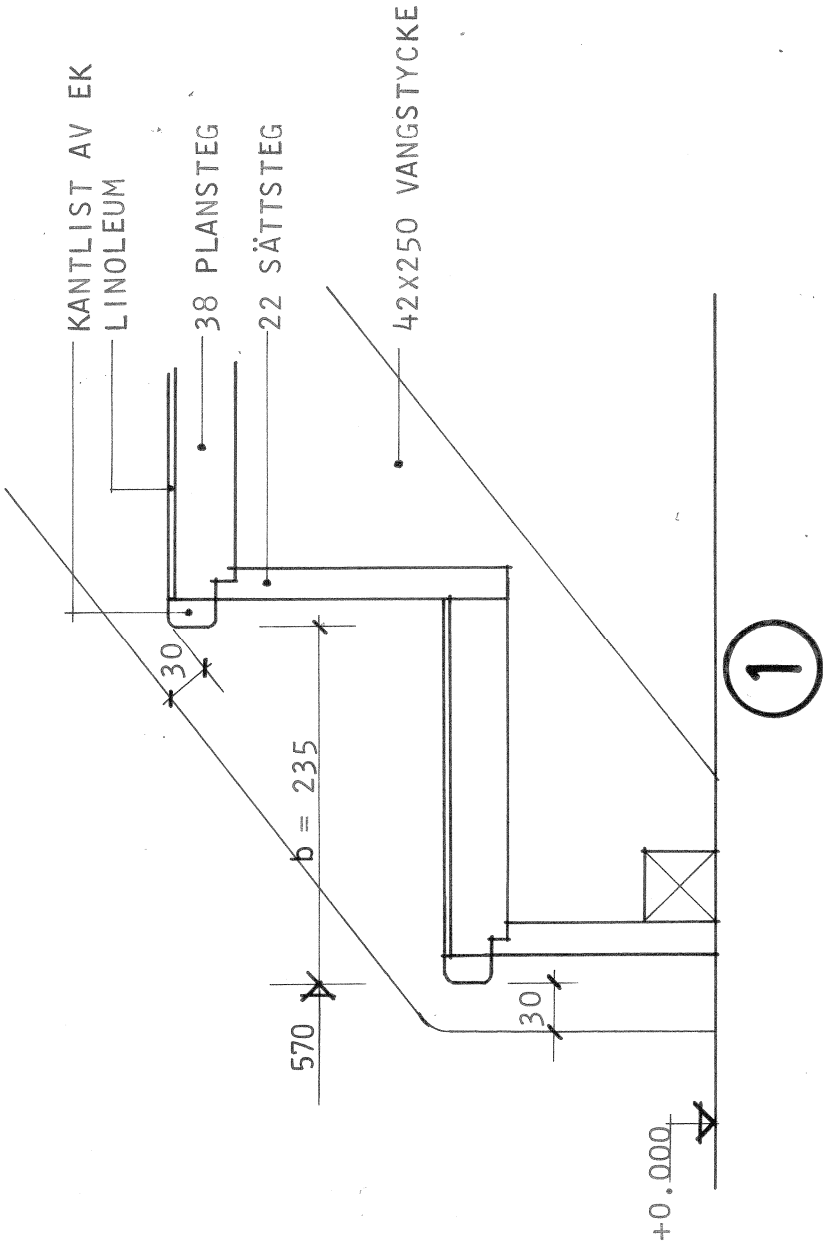


1

2

3

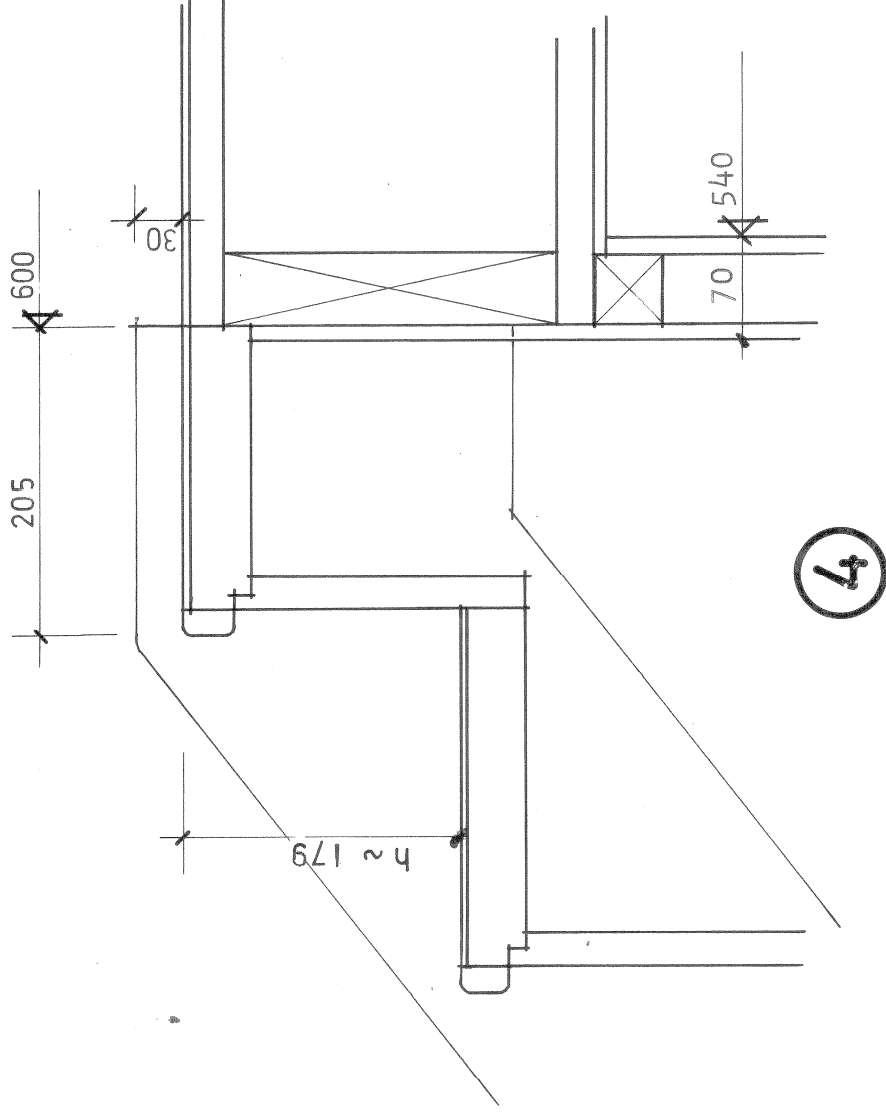

4

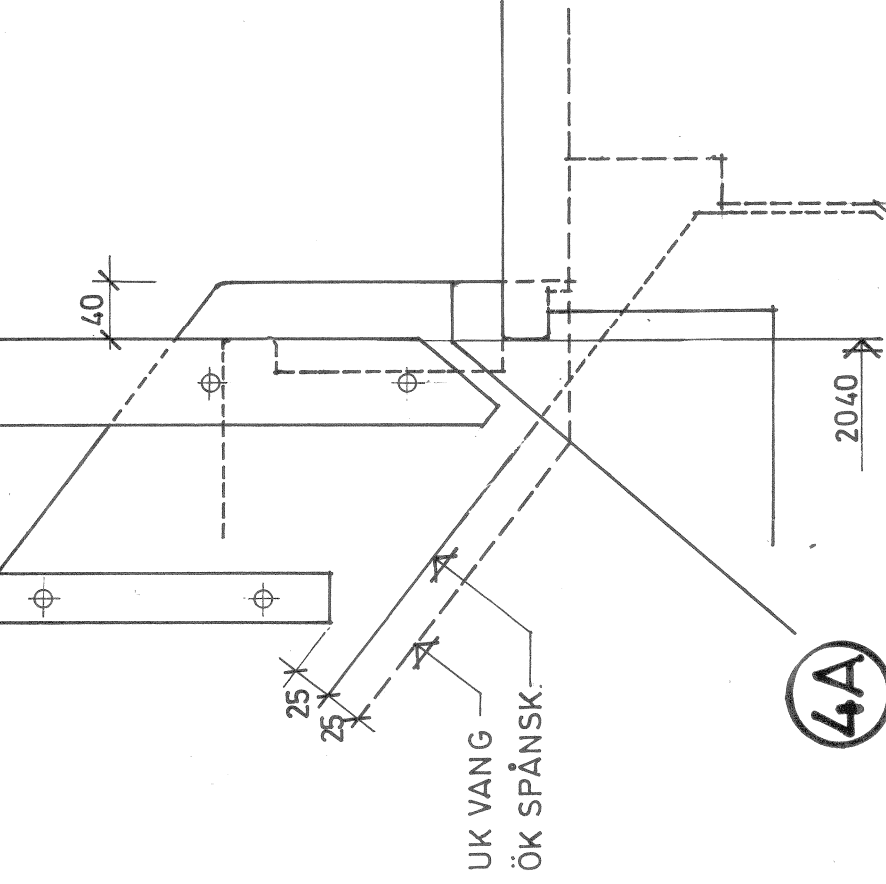

4A

ARBETS RITNING

A	Matell & Nordström ark.kontor ab BOX 237, 751 05 UPPSALA 1	018/120070
K	AB Armerad Betong FACK, 171 04 SOLNA 1	08/7300540
VS	AB Armerad Betong, VVS-avd. BOX 920, 701 30 ÖREBRO 1	019/13 61 60
VA	AB Armerad Betong FACK, 171 04 SOLNA 1	08/7300540
M	Lundqvist & Jacobson Markkonsulter ab SKOLGATAN 13, 752 21 UPPSALA	018/10 57 10

handlägges BENGTTSSON / BORGSTRÖM

datum 1975-06-26 ritad PYB granskad

NÄSBYGÅRD SMÅHUSOMRÅDE
TÄBY

ARMERAD BETONG igen!
ANDERSTORPSV. 2-6 08/7300540
FACK 171 04 SOLNA 1

INVÄNDIG TRAPPA TYP 1
DETALJER 1-4A

skala 1:5 ritn nr A94:02 rev