


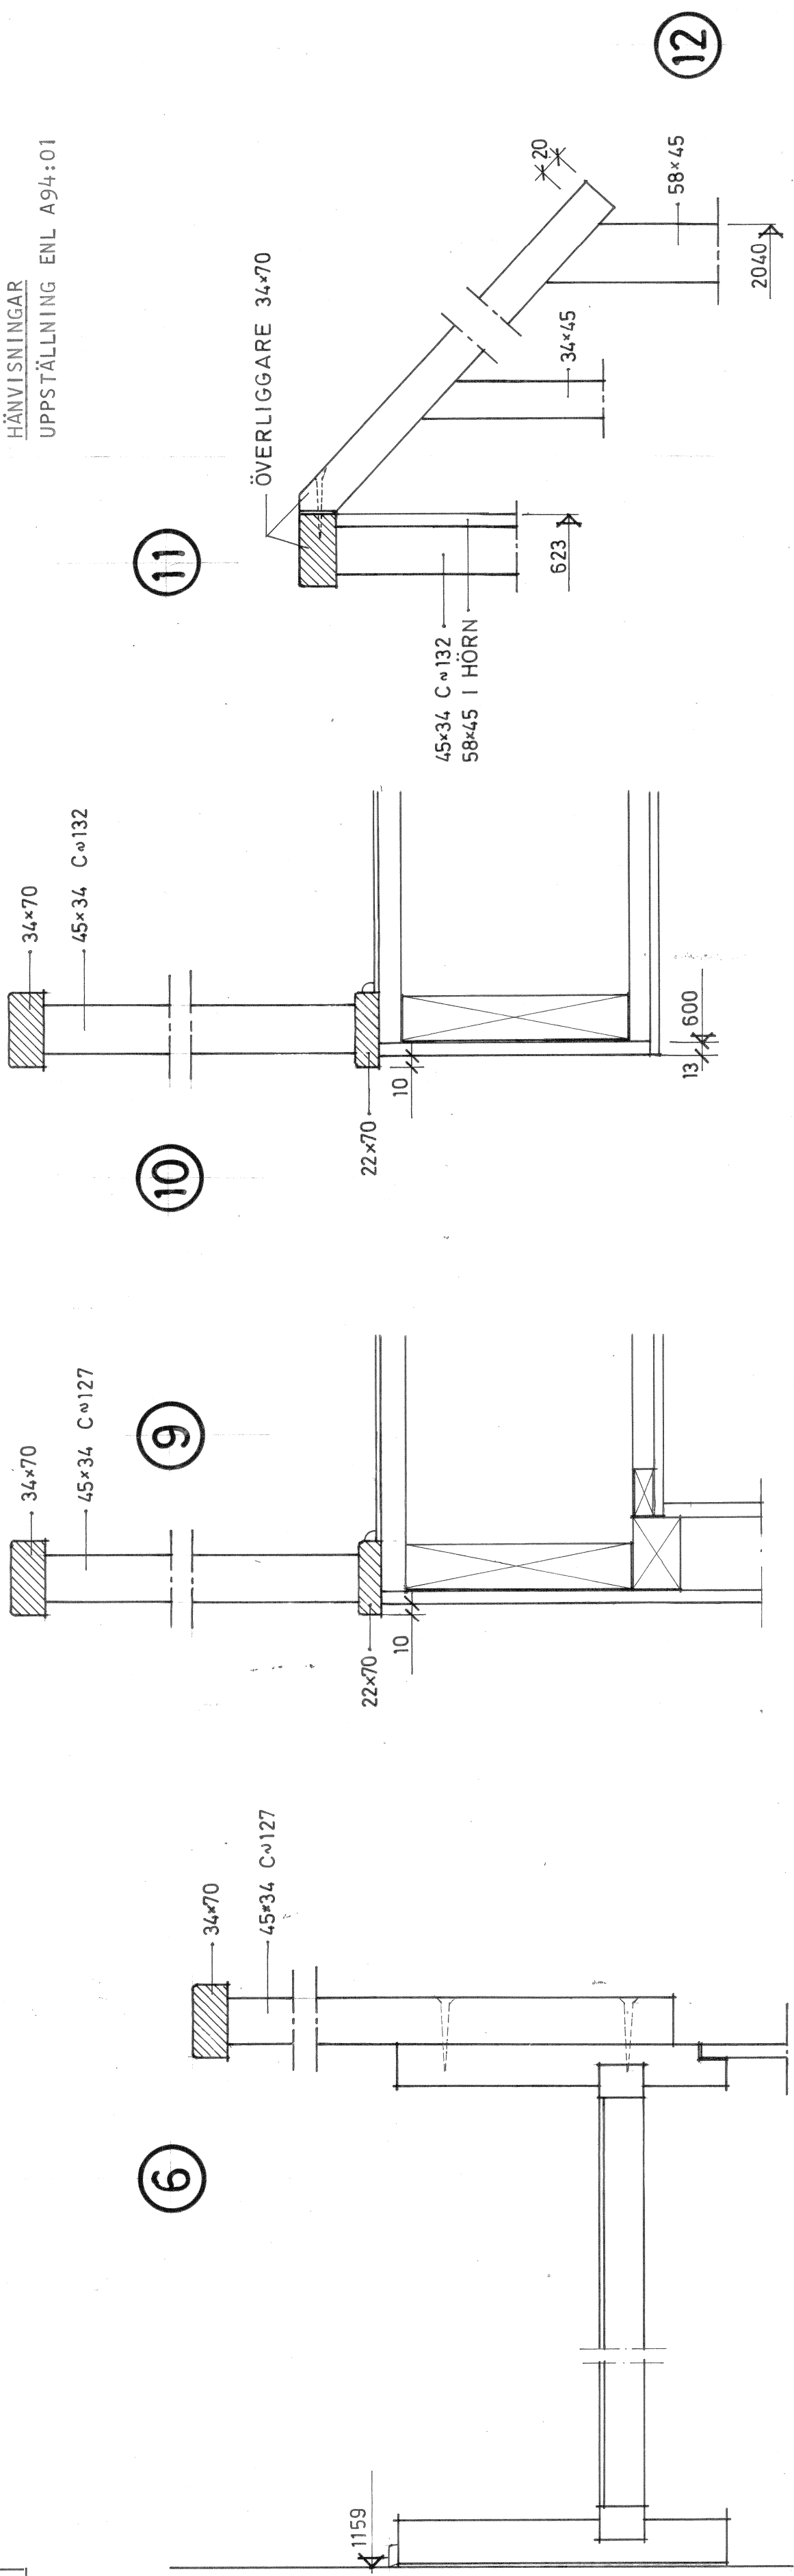

ARBETSRTNING

A	Matell & Nordström ark.kontor ab BOX 237, 751 05 UPPSALA 1	018/120070
K	AB Armerad Betong FACK, 171 04 SOLNA 1	08/7300540
VS	AB Armerad Betong, VVS-avd. BOX 920, 701 30 ÖREBRO 1	019/13 61 60
VA	AB Armerad Betong FACK, 171 04 SOLNA 1	08/7300540
M	Lundqvist & Jacobson Markkonsultier ab SKOLGATAN 13, 752 21 UPPSALA	018/10 57 10

☐	☐	handlägges	BENGTTSSON / BORGSTRÖM				
		datum	1975-06-26	ritad	PYB	granskad	\$

NÄSBYGÅRD SMÅHUSOMRÅDE
TÄBY

ARMERAD
BETONG
igen!

ANDERSTORPSV. 2-6 08/7300540
FACK
171 04 SOLNA 1

INVÄNDIG TRAPPA TYP 1
DETALJER 5-13