




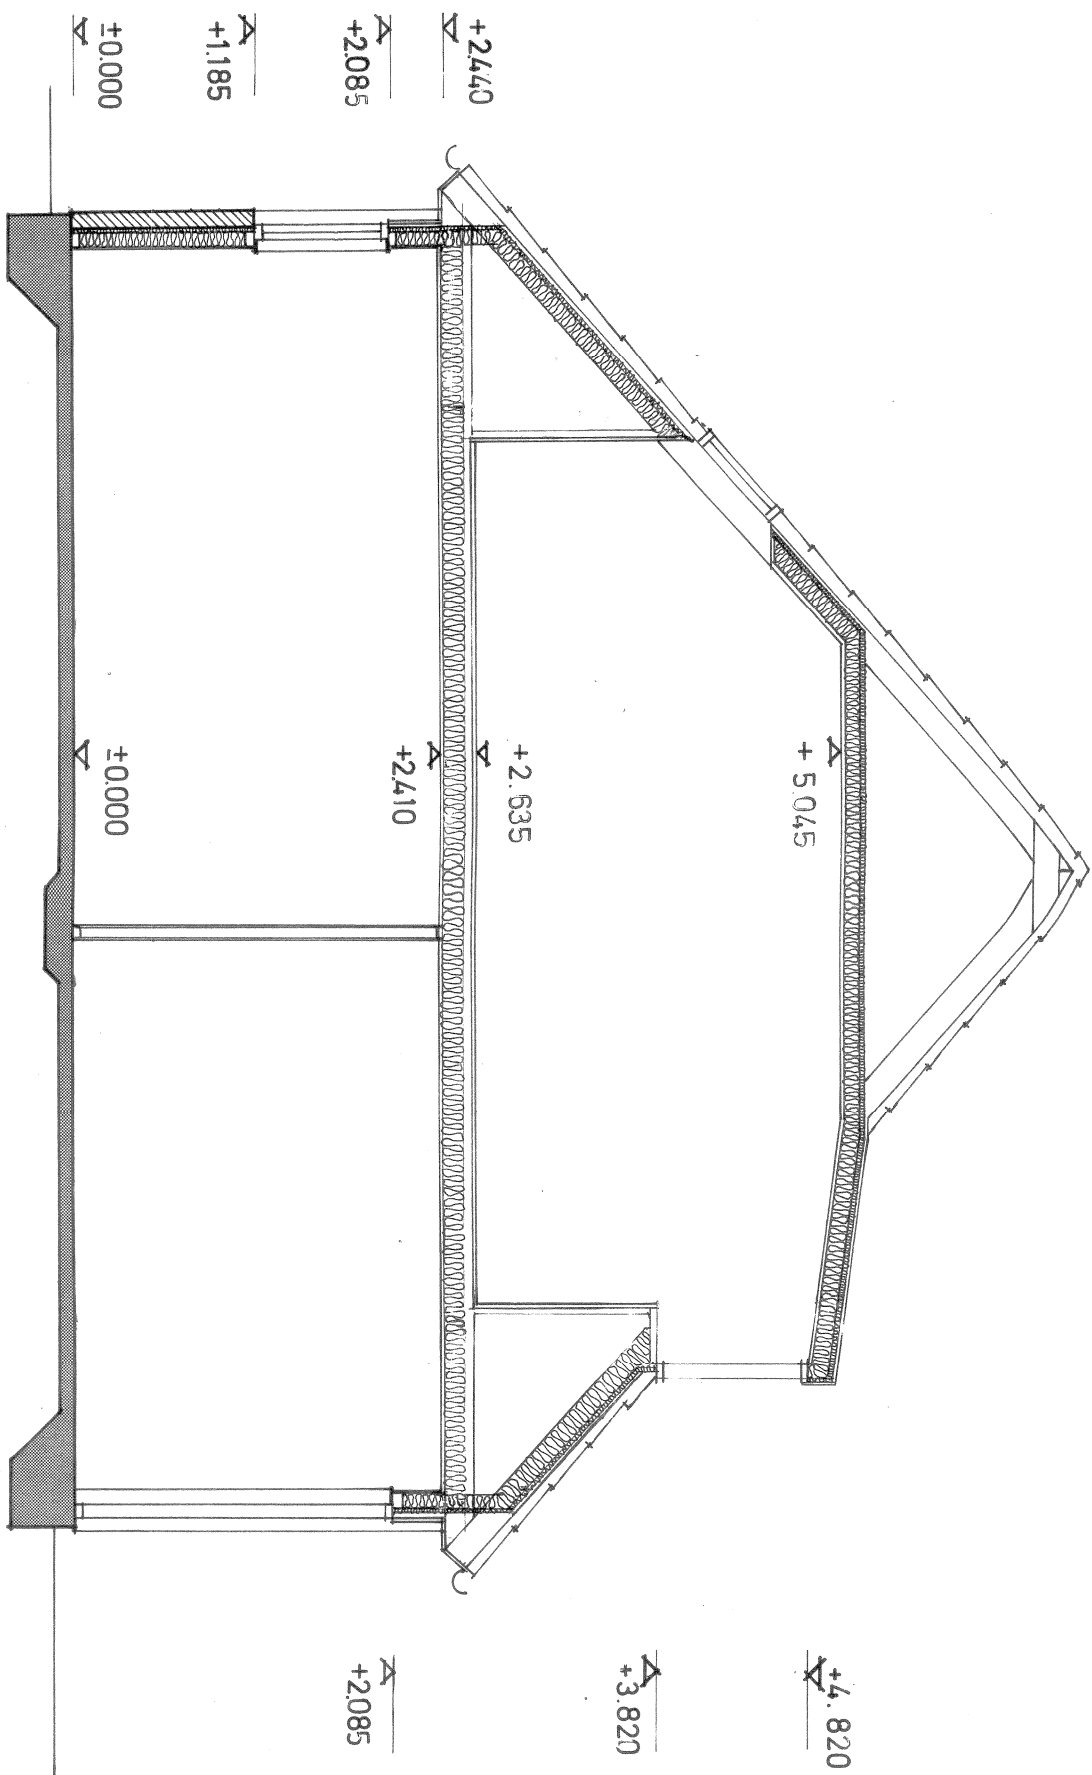

SEKTION I-I
ENBART VID TILLVALSALTERNATIV

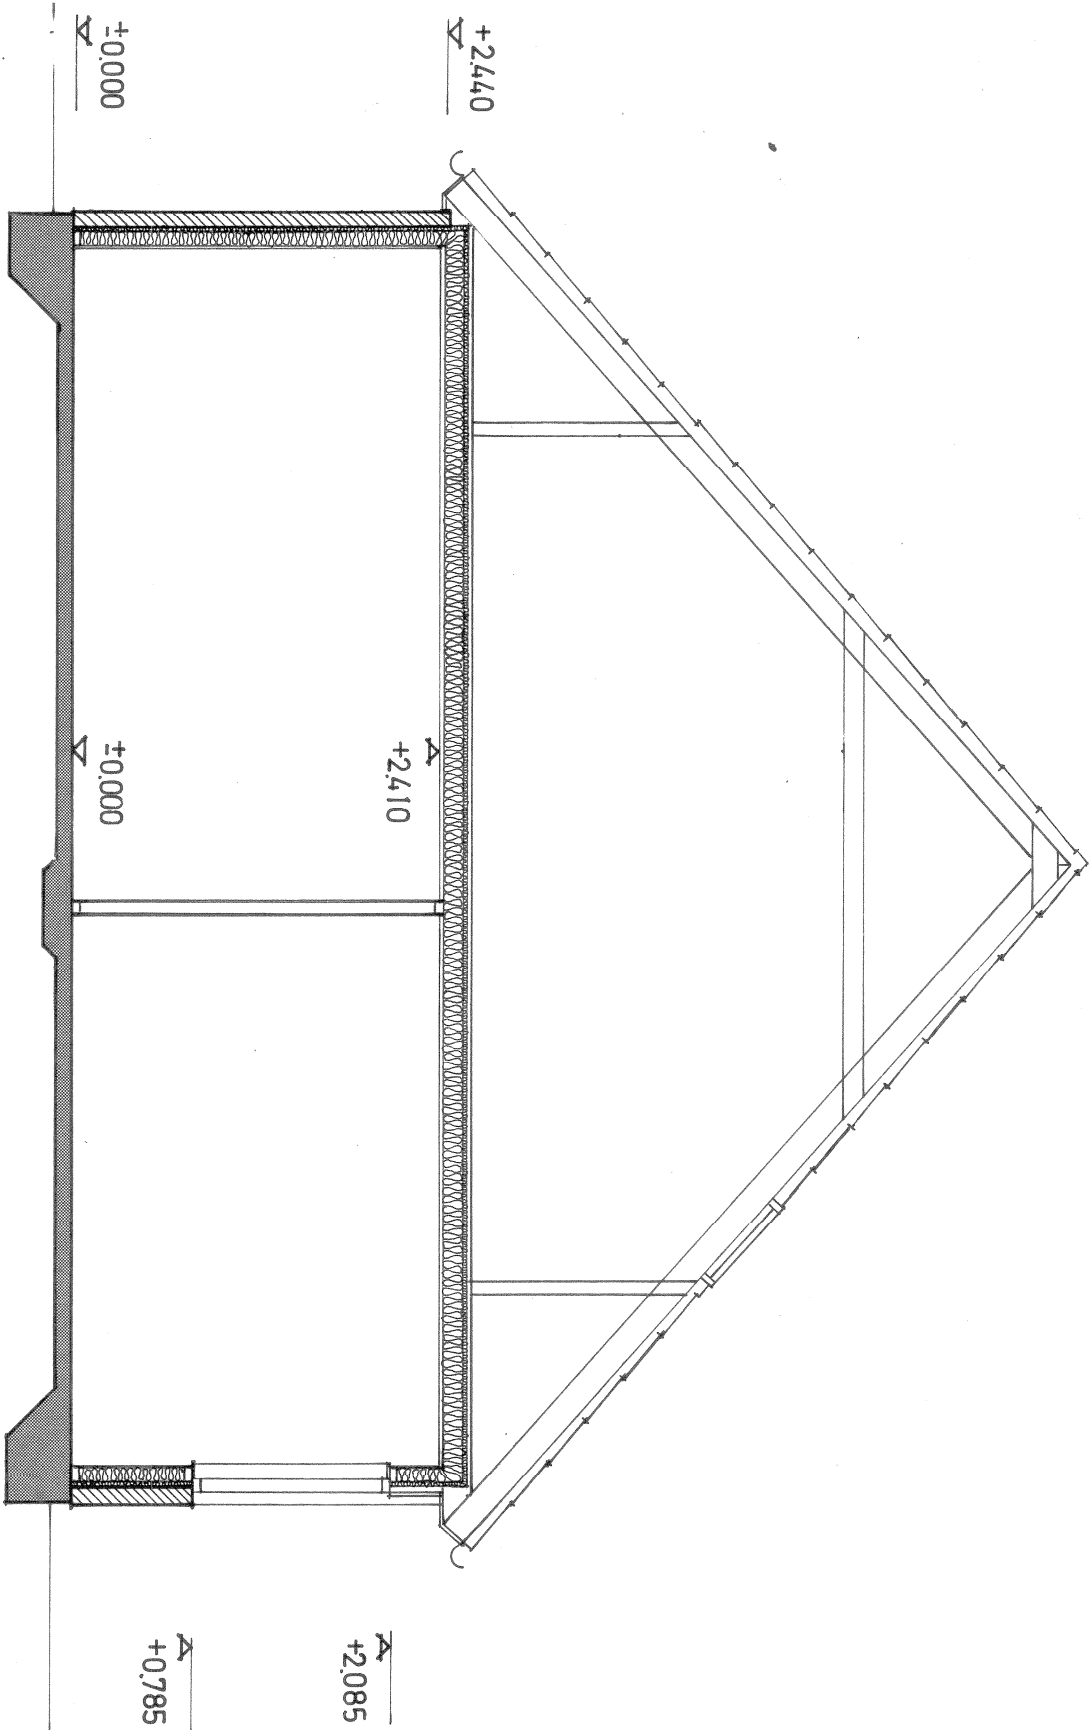

SEKTION II-II

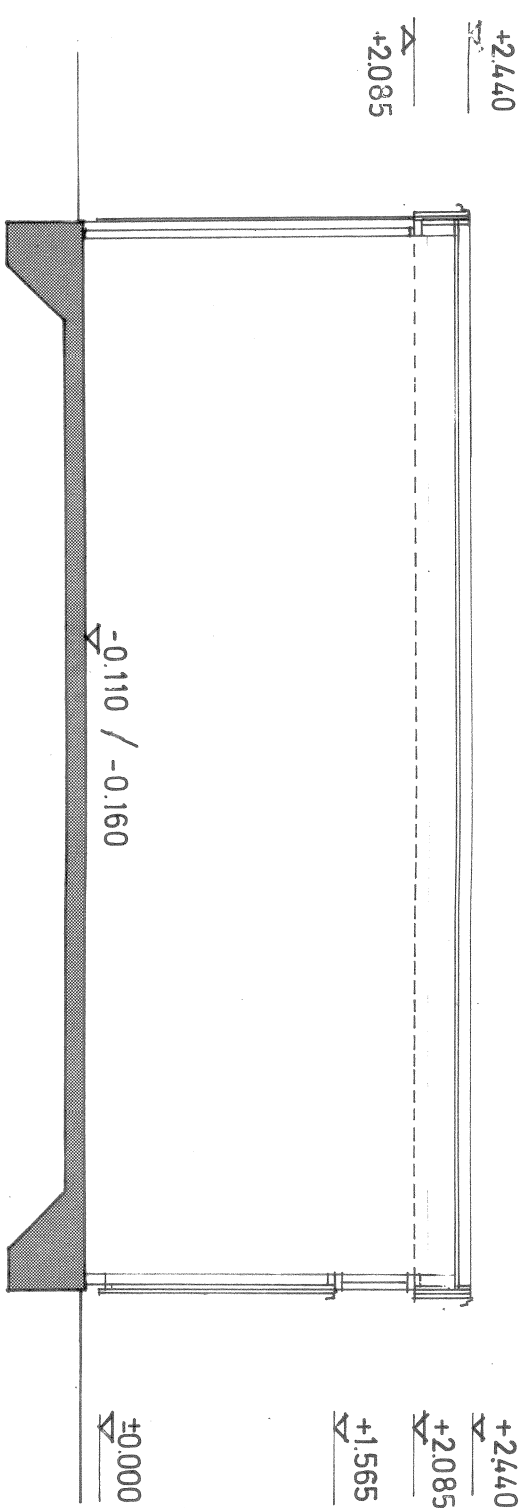

SEKTION III-III

ARBETSRTNING

rev | ant | datum | f | g

NÄSBYGÅRD SMAHUSOMRÅDE
TABY

ARMERAD
BRONK
FACK
17104 SOLNA 1

SEKTIONER HUS C-CS

Modell & Modifikation arkitekt
AB

BOX 230, 730 05 UPPSALA 1

0181/120070

K **FACK** 17104 SOLNA 1

08/730540

VS **AB** **Armed** **Beleg**, **VVS** **and**

BOX 920, 701 30 ÖREBRO 1

019/1351 60

VA **AB** **Armed** **Beleg**

FACK 17104 SOLNA 1

08/730540

M **Lundgren & Jansson**

SKOGARIN 3, 752 21 UPPSALA

0181/05710

Handlaggare **BENGTSSON/BOROSTRÖM**

datum 1975-04-09

ritad **PVB**

granskad **S**

Sten Öberg

Skala 1:50

Proj nr A99:C401

rev