


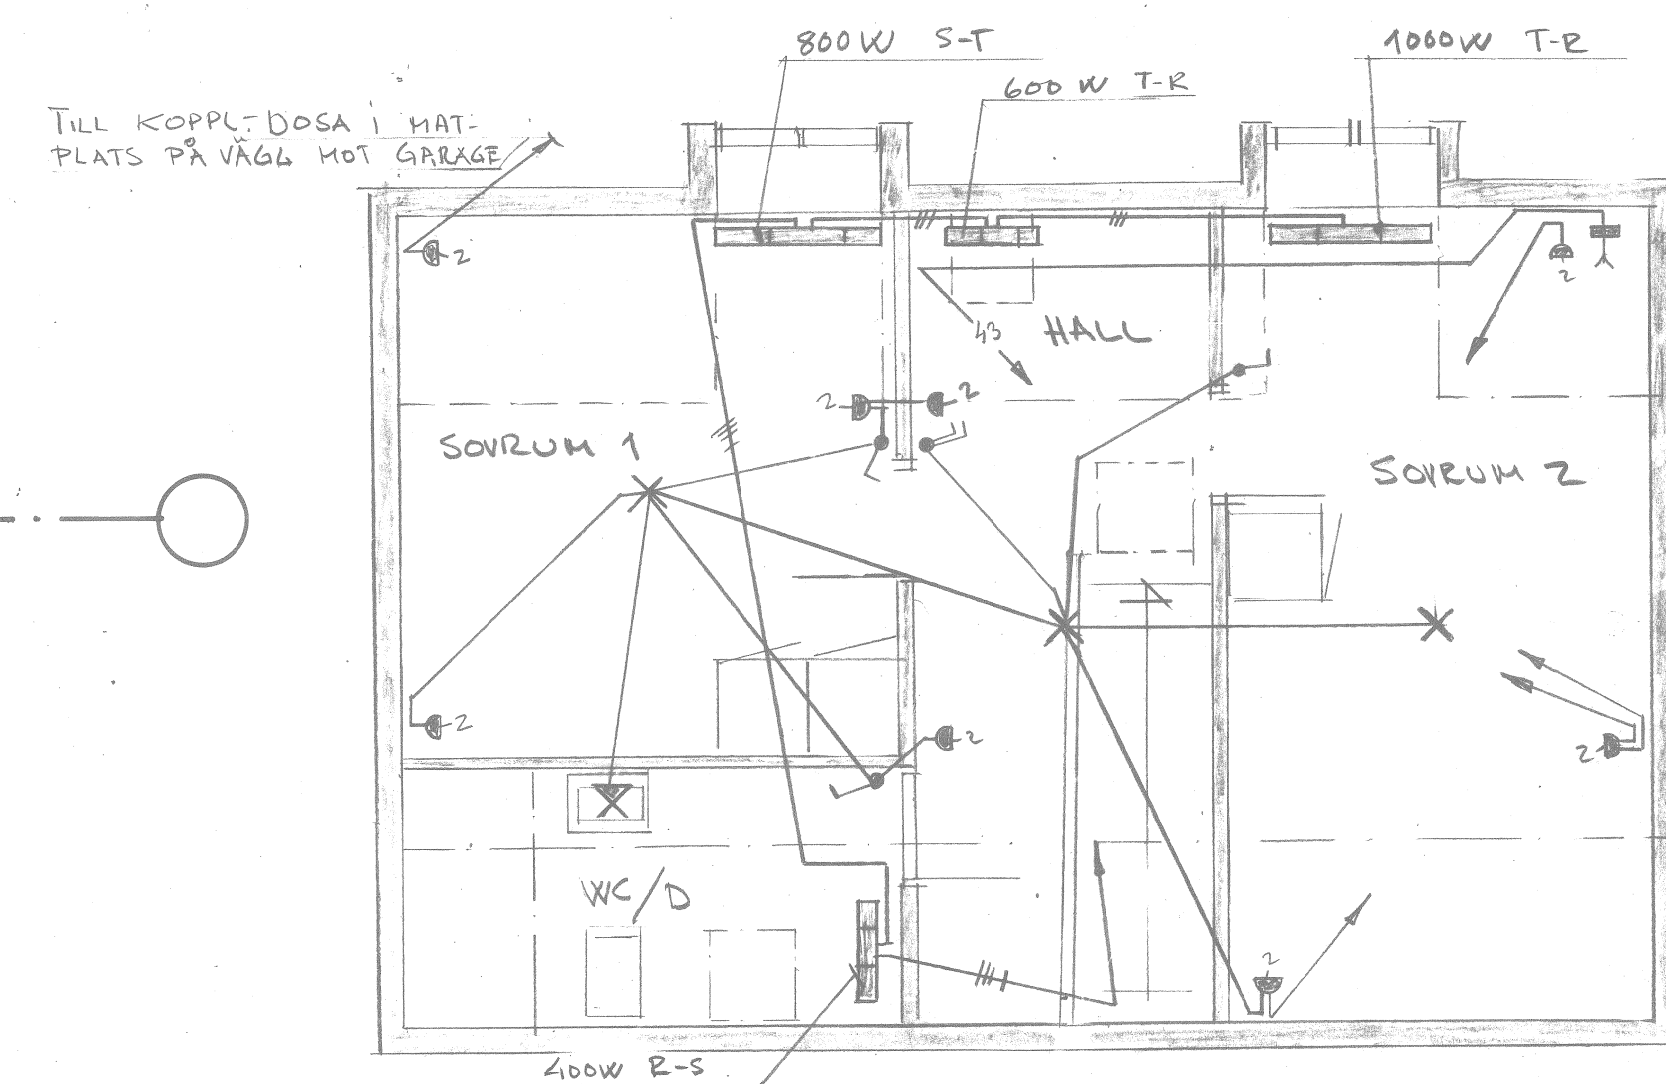

A hand-drawn floor plan of a two-story building. The plan includes several rooms and structural annotations:

- Top Section:**
 - 800W S-7 (pointing to a wall)
 - 600 W STAY T-R (pointing to a beam)
 - 1000 W SLAV T-R (pointing to a beam)
- Left Section:**
 - SOVRUM 1 (a room)
 - 2 (a small circle with the number 2, located in the top left corner)
 - 43 (a line with the number 43, pointing to a wall)
 - 2 (a small circle with the number 2, located near the center of the left wall)
 - 2 (a small circle with the number 2, located near the center of the left wall)
- Right Section:**
 - ALLRUM (a room)
 - 2 (a small circle with the number 2, located in the top right corner)
 - 2 (a small circle with the number 2, located in the top right corner)
- Bottom Section:**
 - VG (a small square with an 'X' inside, located near the bottom left)
 - WC/D (a room)
 - 2 (a small circle with the number 2, located near the bottom center)
- Bottom Label:**
 - 100W R-S (a label at the very bottom)

The plan also features various lines, arrows, and symbols indicating structural elements and room boundaries.

ALTERNATIV C.12

ARBETSRITNING

C	750915	EFFEKTER PÅ ELRADATORER INFÖR DA	Jf
B	750825	Komp. Allrum	Jf
A rev ant	7875 datum	ALT. C.11 o C.12	Jf

**NÄSBYGÅRD SMÅHUSOMRÅDE
TÄBY**

ARMERAD
BETONG
igen!

ANDERSTORPSV. 2-6 08/730 05 40
FACK
171 04 SOLNA 1

ÖVERPLAN HUS C
ELANLÄGGNING

A	Mattell & Nordström ark.kontor ab BOX 237, 751 05 UPSALA 1	018 / 12007 0
K	AB Armerad Betong FACK 171 04 SOLNA 1	08 / 7305 05 40
VS	AB Armerad Betong, VVS-avd. BOX 520, 701 30 GÖREBORG	019 / 1361 60
VA	AB Armerad Betong FACK 171 04 SOLNA 1	08 / 7305 05 40
M	Lundqvist & Jacobson Marktkonsulter ab SKOLGATAN 13, 752 21 UPSALA	018 / 10 57 10
EL	VANADIS ELEKTRISKA AB FLÖTTILVÄGEN 30 B 182 54 TÄBY TEL 08 / 7568 90	
handlägges		
datum	ritad	granskad
75.05.05	<i>[Signature]</i>	\$
<i>[Signature]</i>		

skala	1:50	ritm nr	E 63:11	rev	C
-------	------	---------	---------	-----	---