


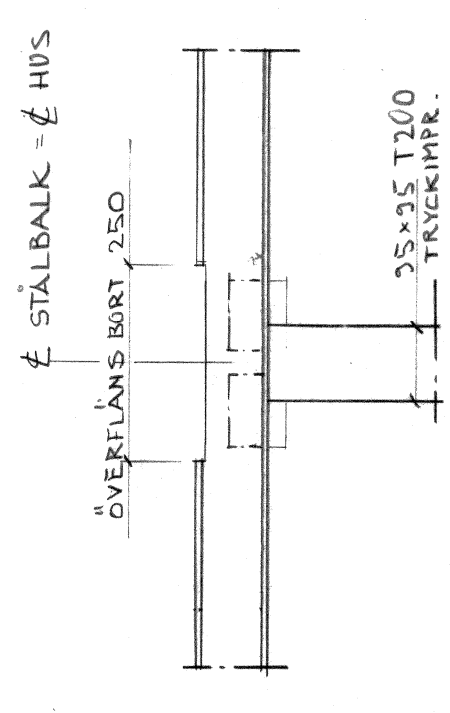
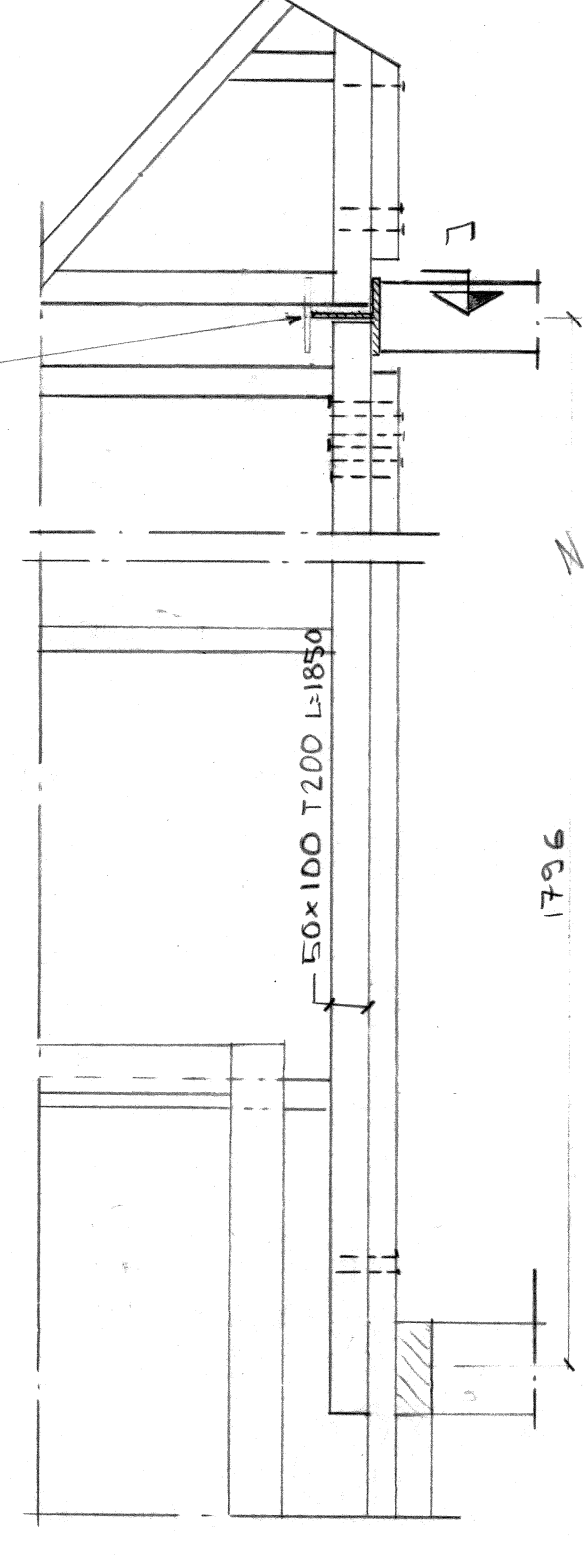
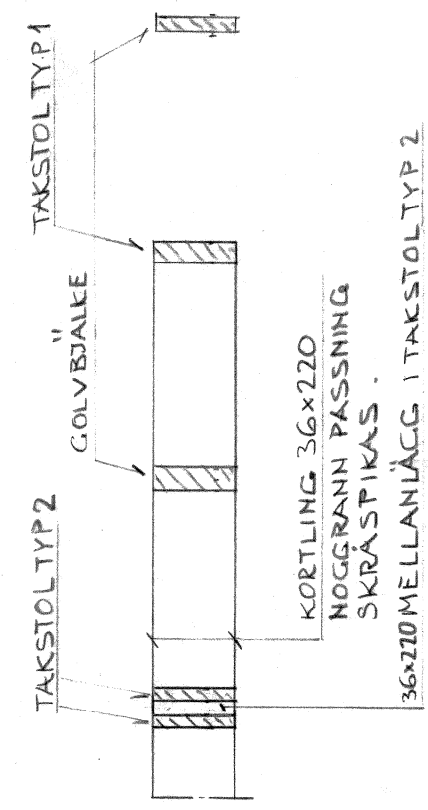


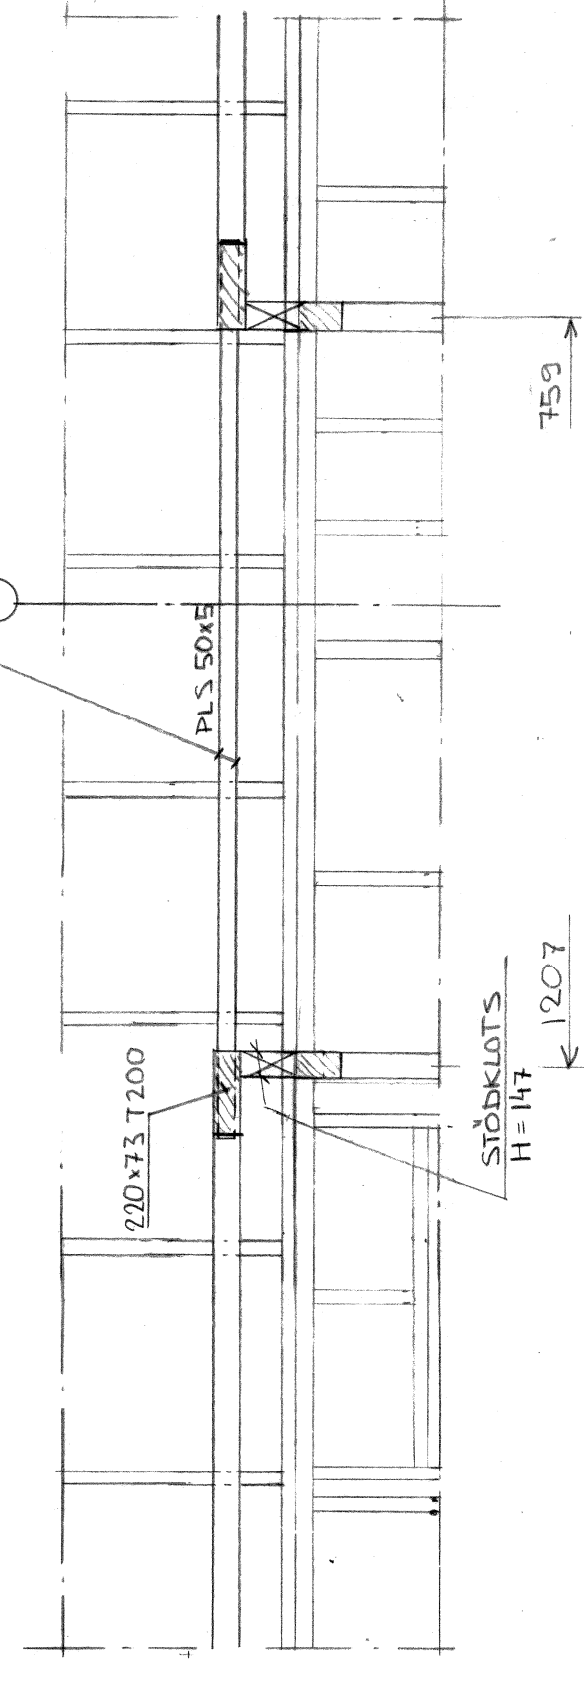

HEA 100 MED BORT-
SKUREN FLÄNS

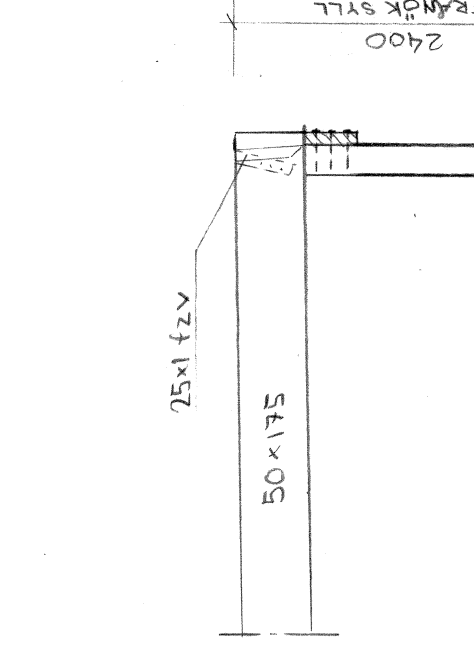

PLAN - 1:50 -

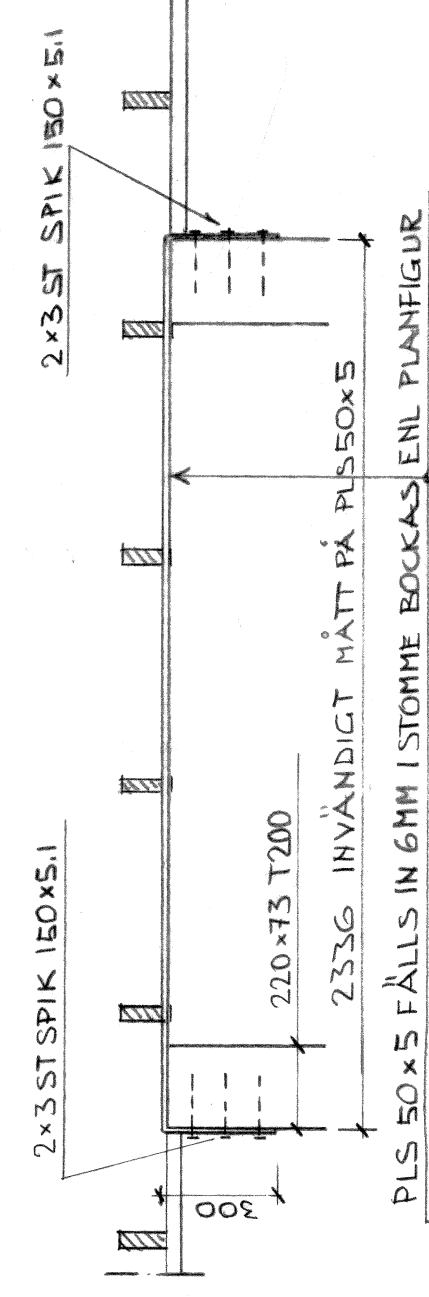

**NÄSBYGÅRD SMÅHUSOMRÅDE
TÄBY**

A	Matell & Nordsräm ark.kontor ab BOX 237, 751 05 UPPSALA 1	018/120070
K	AB Armerad Batong FACK, 171 04 SÖLNA 1	06/7300540
VS	AB Armerad Batong, VVS-avd. BOX 920, 701 30 ÖREBRO 1	019/136160
VA	AB Armerad Batong FACK, 171 04 SÖLNA 1	06/7300540
M	Lundqvist & Jacobson	018/105710

HUSTYP $\Delta + \Delta s = A$
TRÄBJL. - TAKSTOLSPÄNN

F — F -1-20-

$$\underline{G - G} \quad -1:20-$$

handlagges	Lars Höggbom		
datum	75-04-16	ritad	R.E.
		granskad	P