




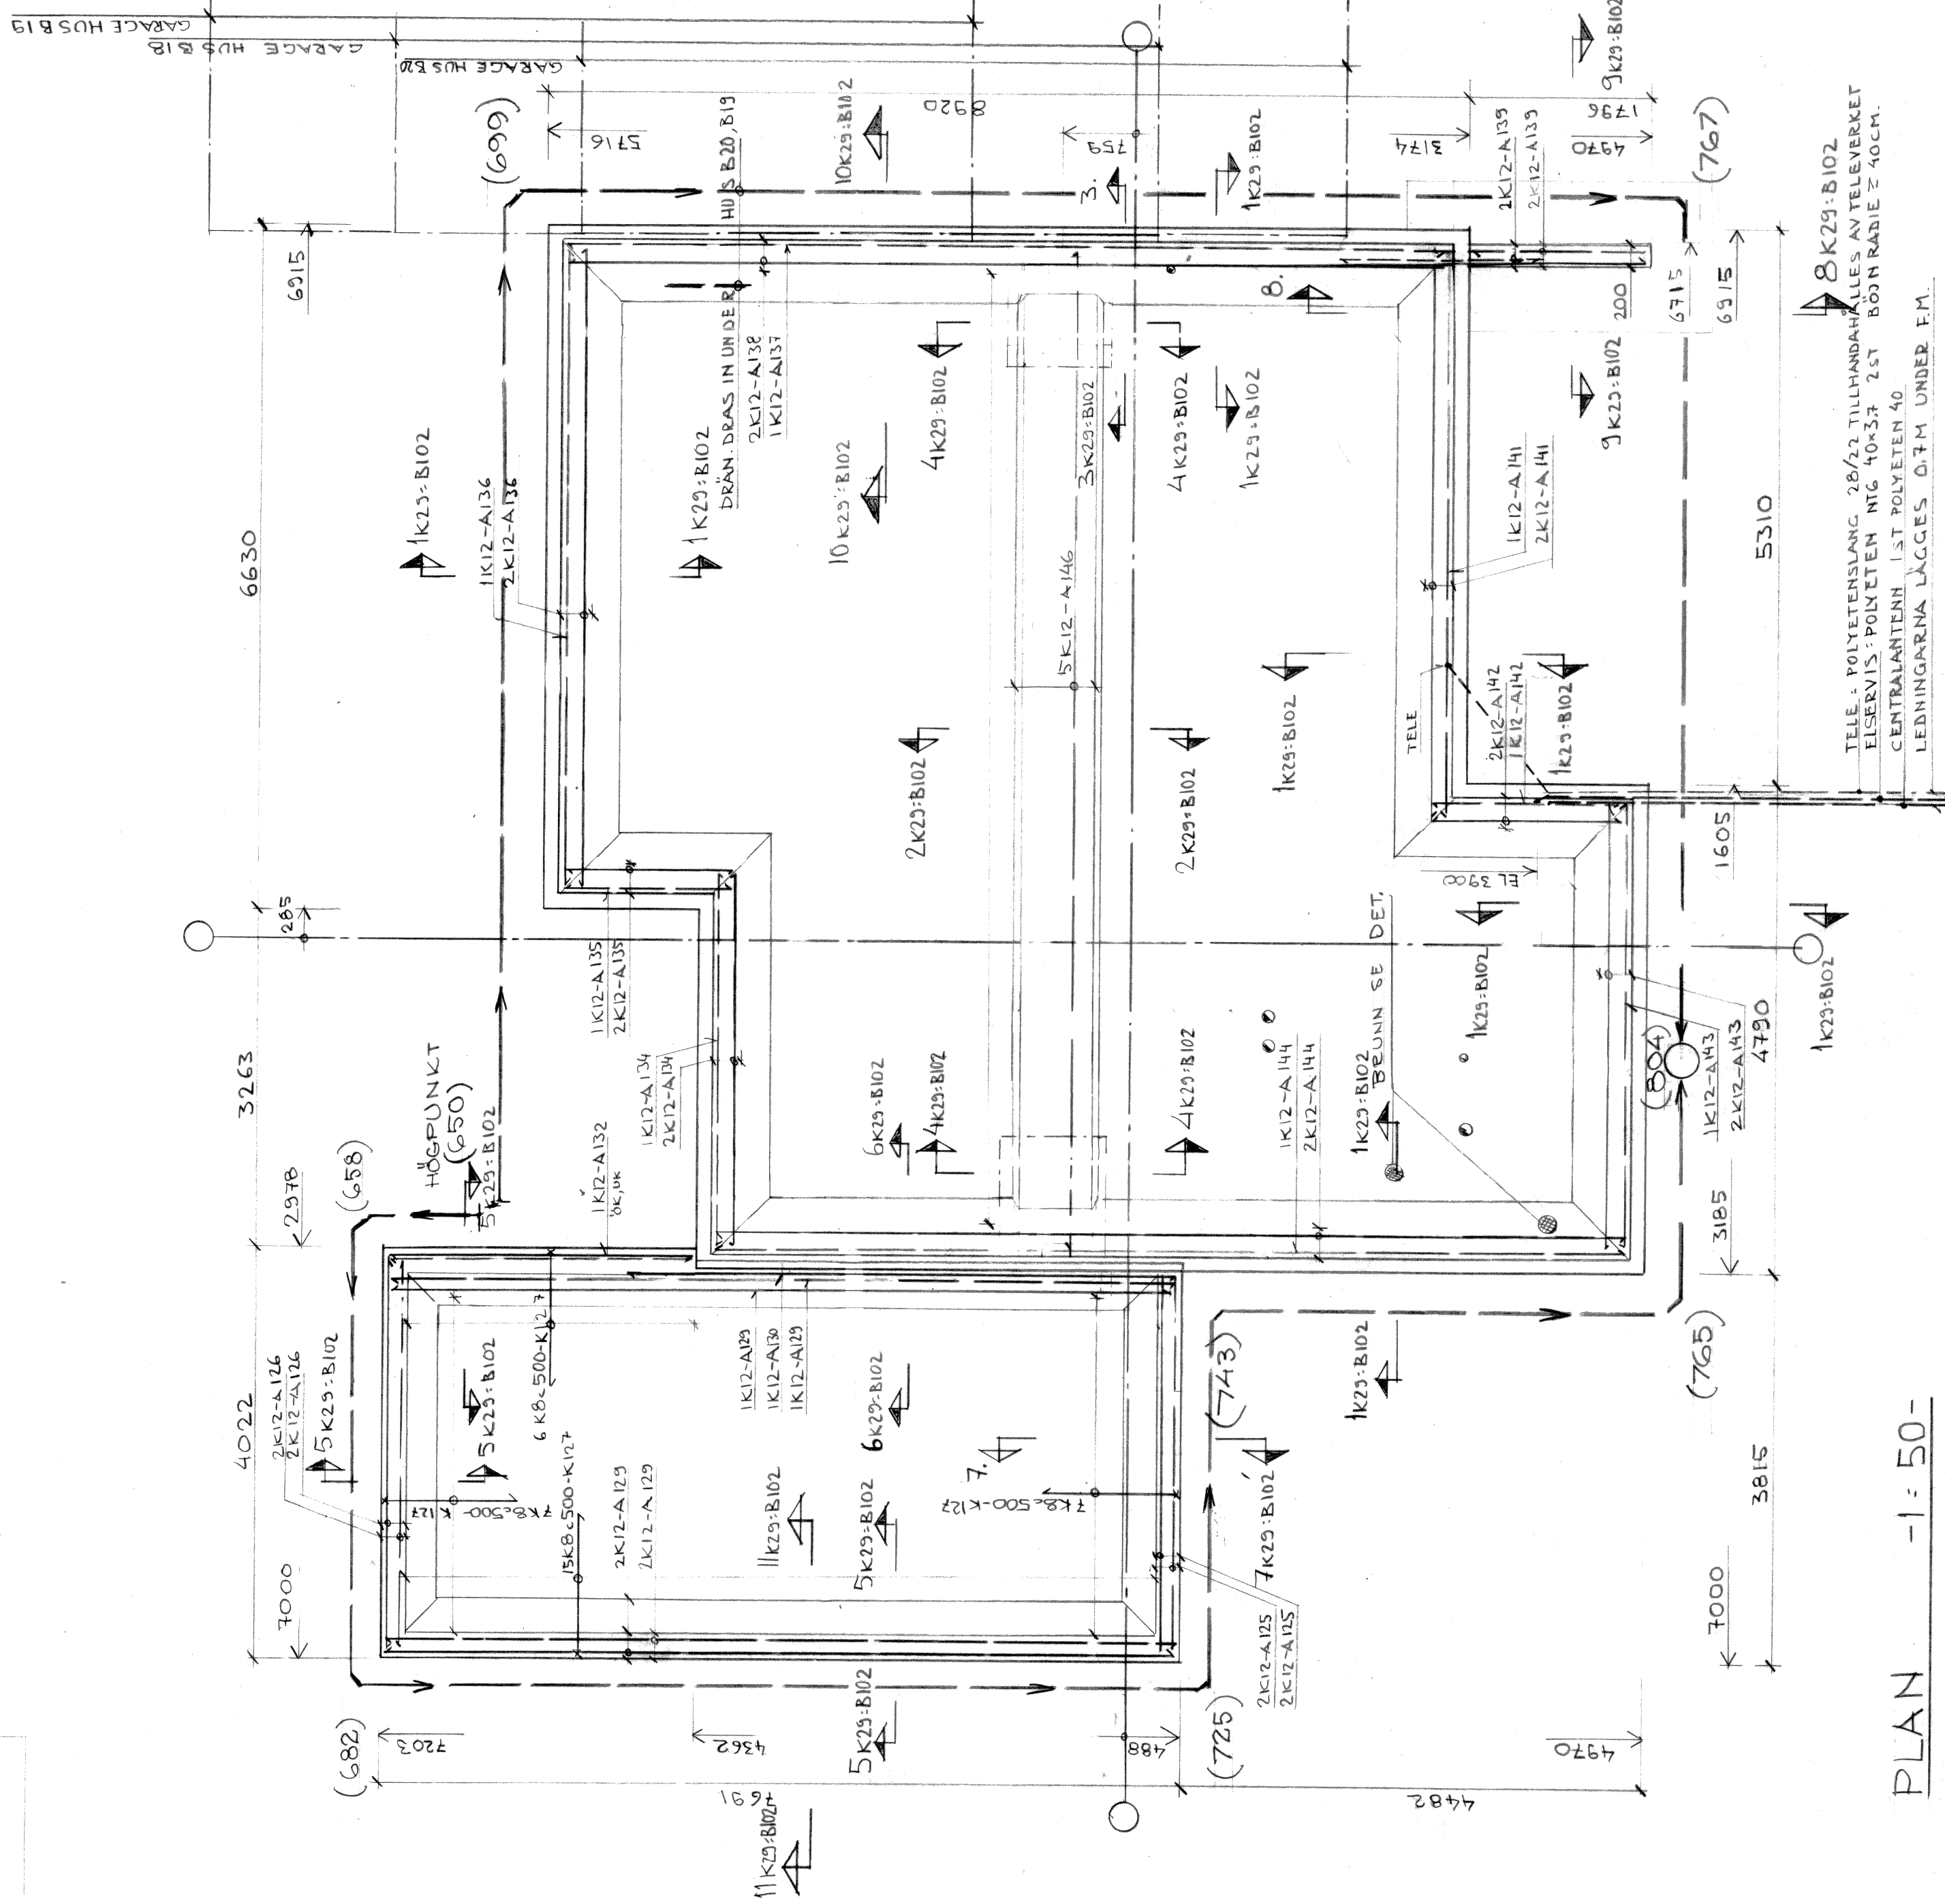


PLAN -1:50-

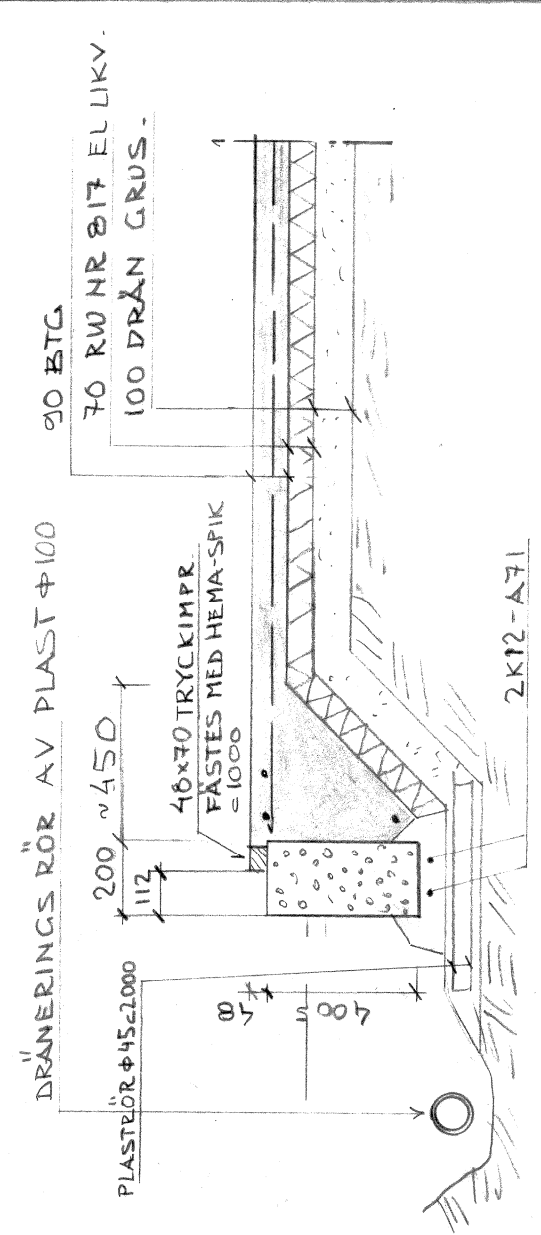


1K29-B102 -1:20-

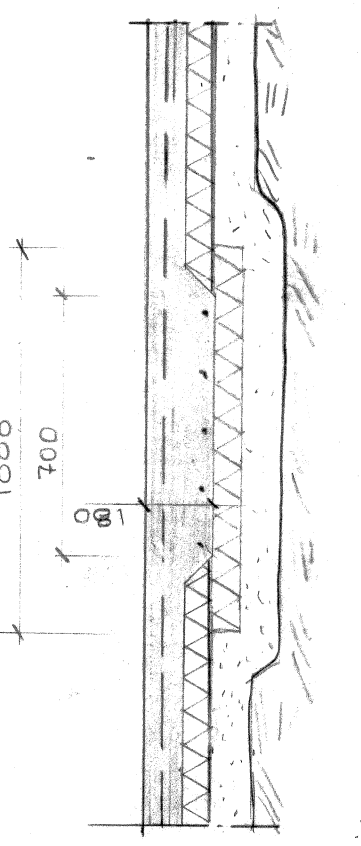


4K29-B102 -1:20-

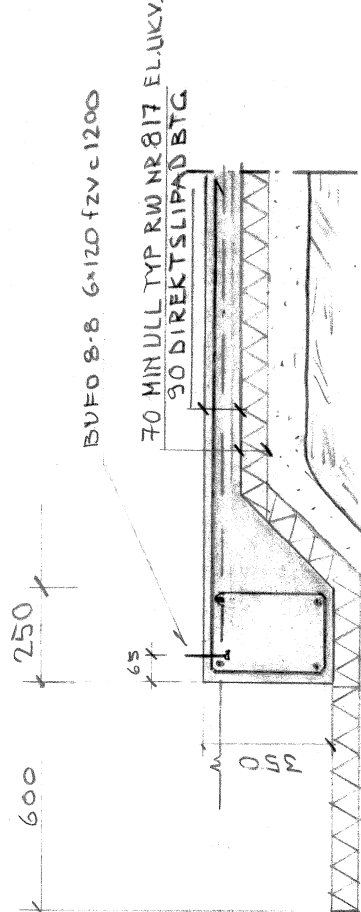


5K29-B102 -1:20-

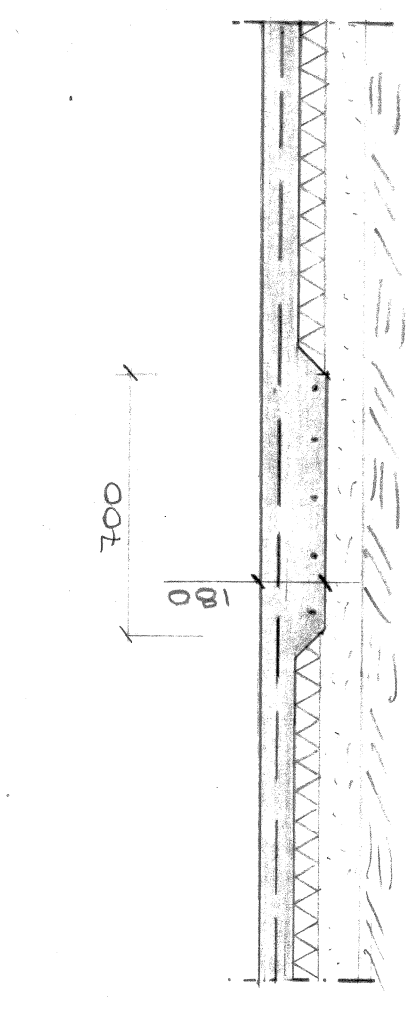


2K29-B102 -1:20-

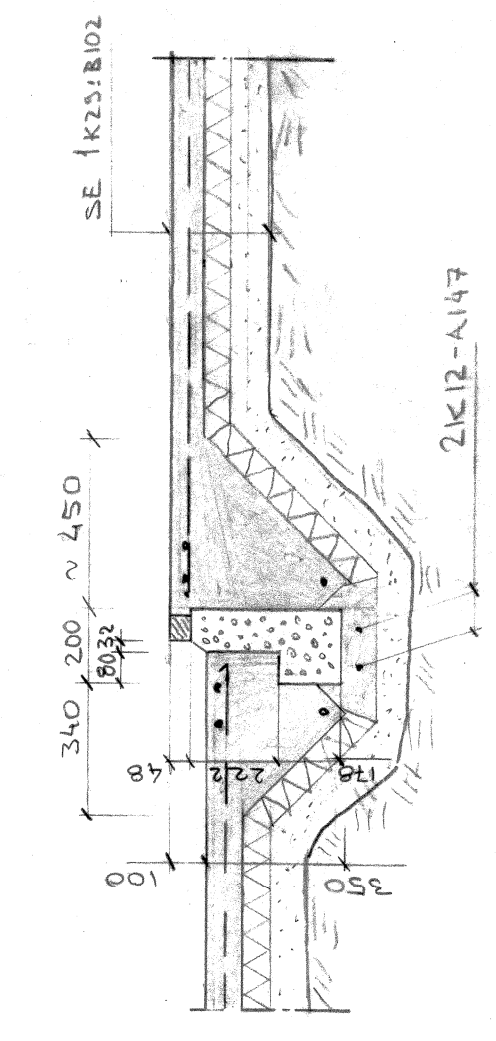


6K29-B102 -1:20-

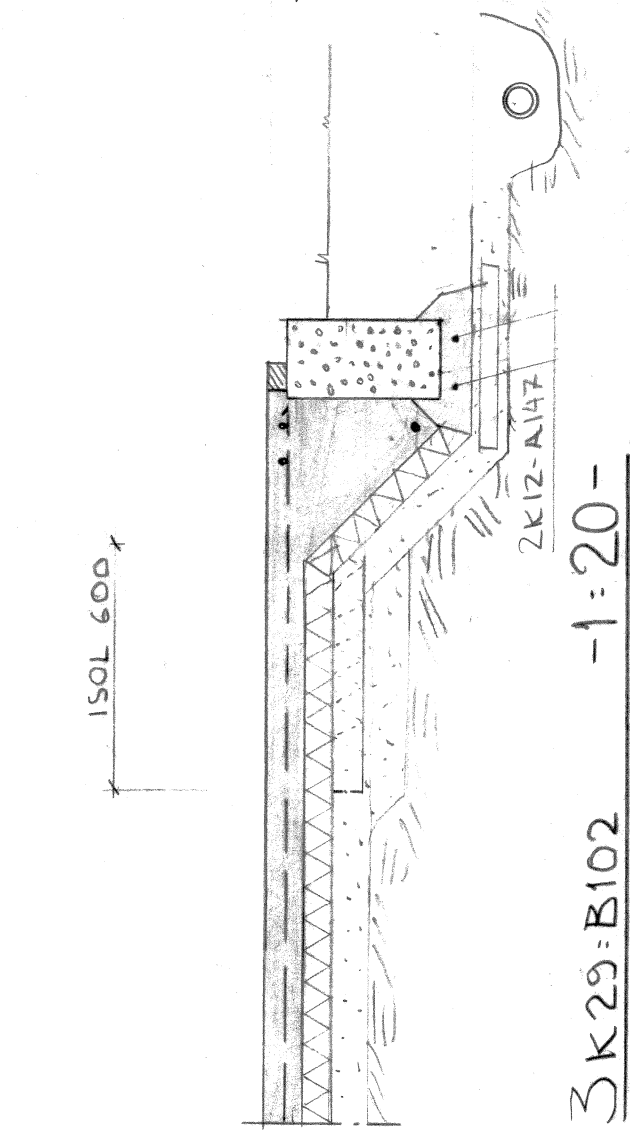


3K29-B102 -1:20-

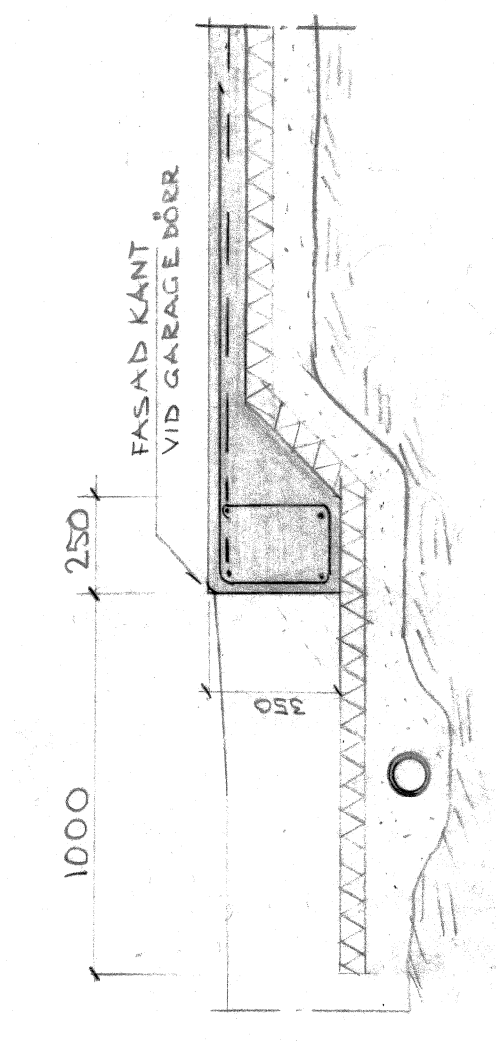


7K29-B102 -1:20-

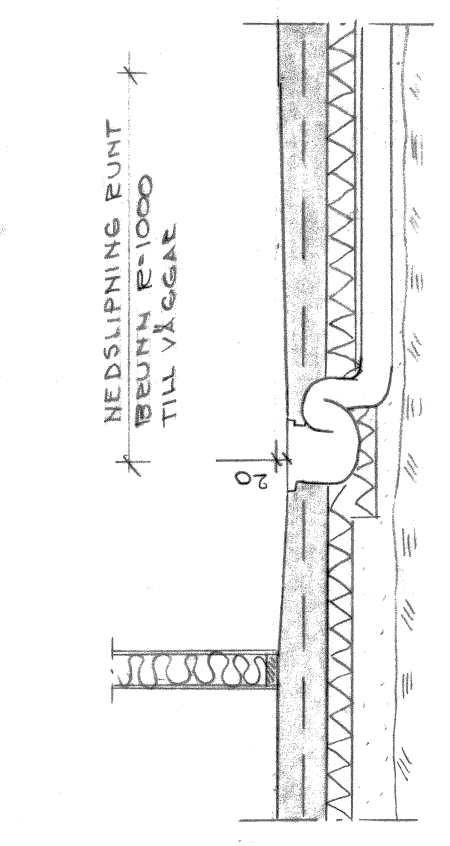


10K29-B102 -1:20-

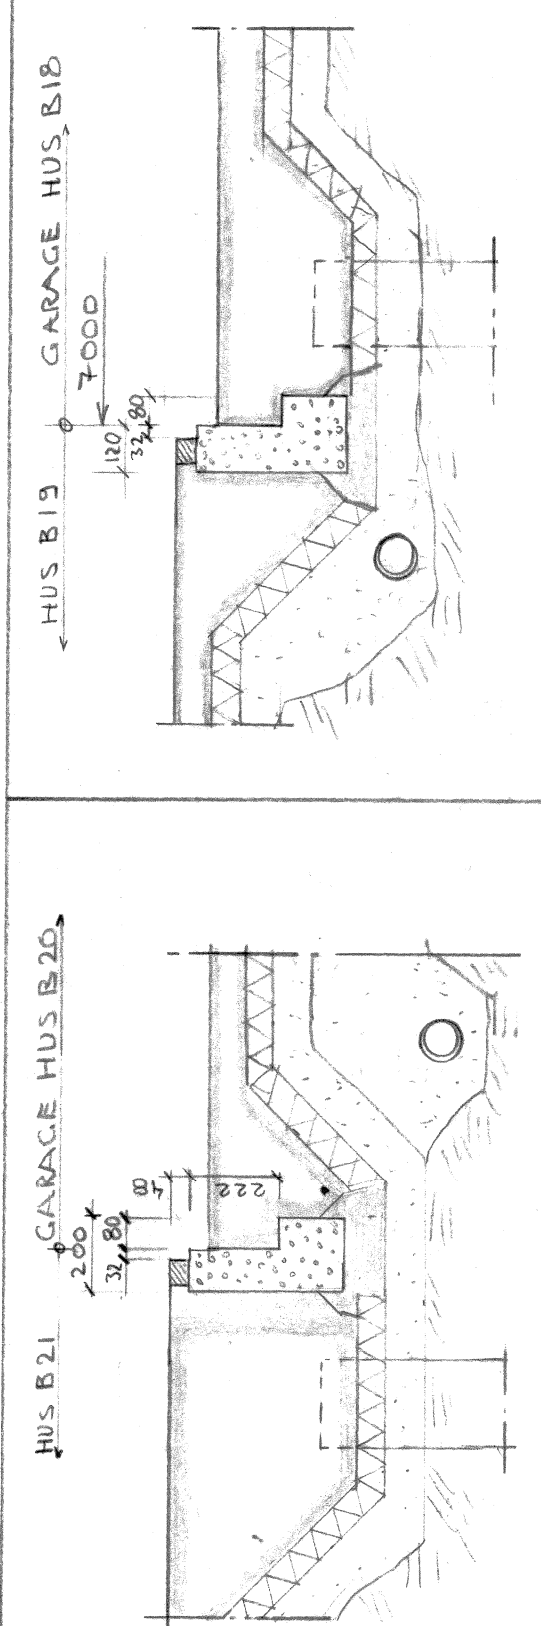


11K29-B102 -1:20-

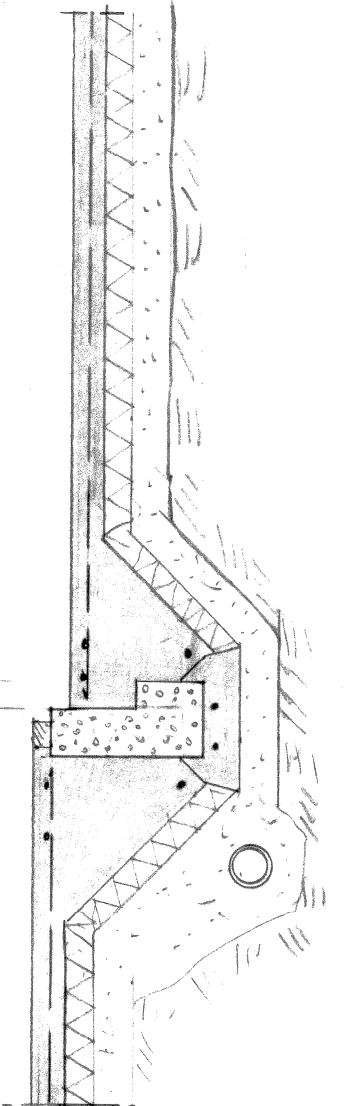


8K29-B102 -1:20-

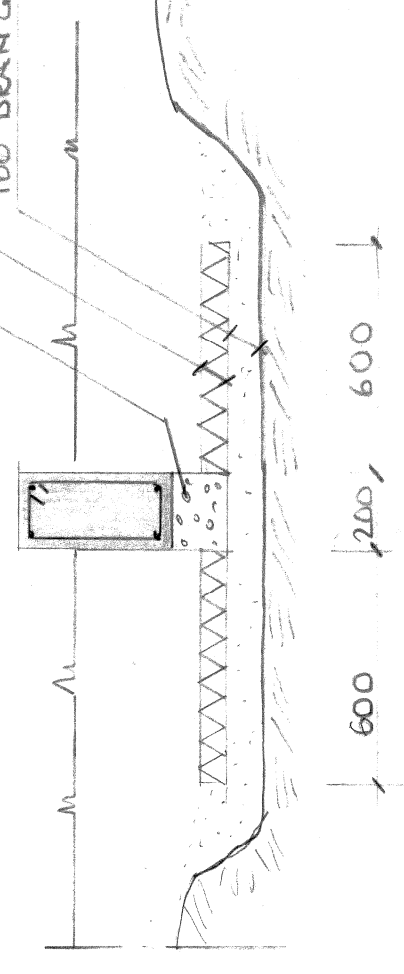

9K29-B102 -1:20-

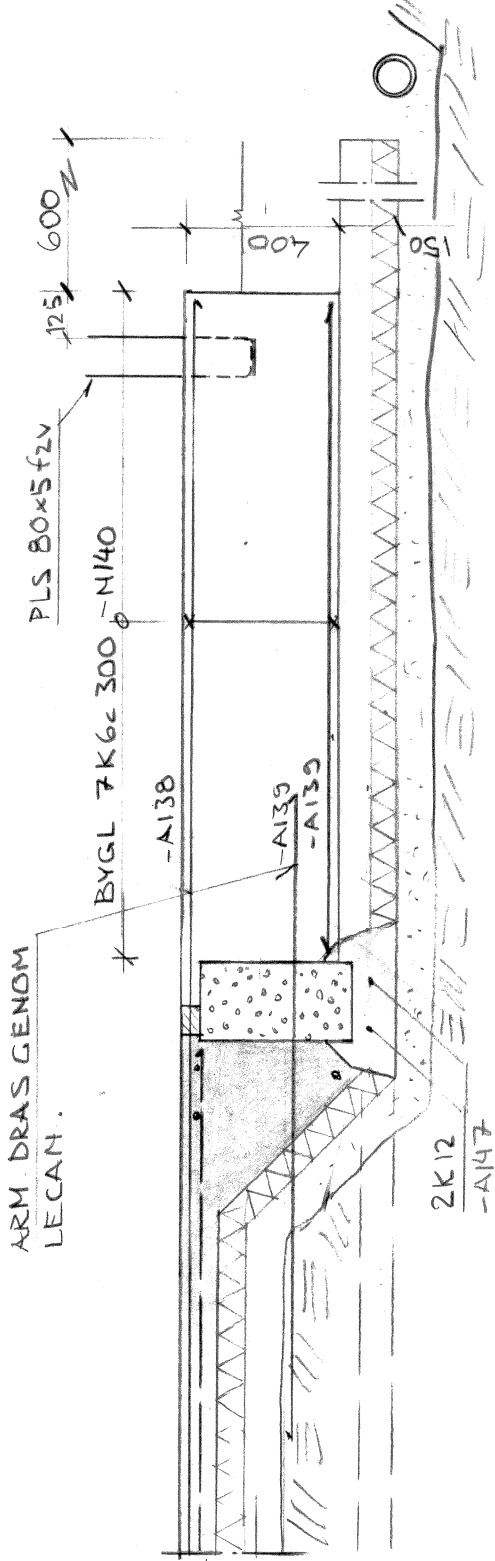

PLAN -1:100-
NÄTARMERING Nps50

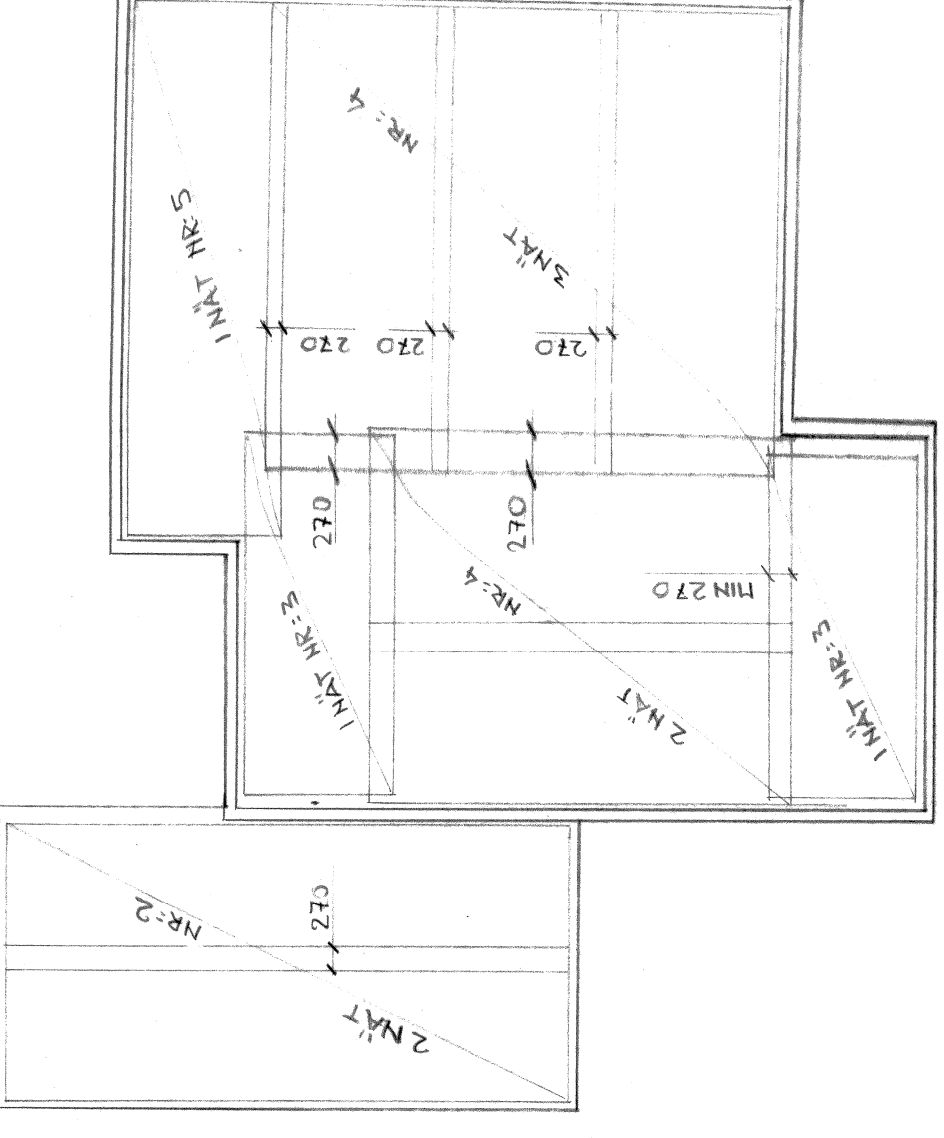

NÄT NR:	TRÅDLÄNGS/TRÅDTVÄRS	MÅTT	MM	ANTAL/HUS	ANTAL TOTALT
2	4500/4500	7450x2050	2	3x2=6	
3	-/-	4250x2050	2	3x2=6	
4	-/-	5650x2450	5	3x5=15	
5	-/-	6250x2050	1	3x1=3	

NÄTEN KAN UTBYTAS TILL MOTSVÄRANDE STANDARDNÄT

ALLMÄNNAN ANVISNINGAR

BETONG: BTG II STDK250

ARMERING: LÖSARH KS40

NÄTARM: Nps50

TÄCKANDE BETONG: 6K 20MM

ISOLERING: UK PLATTA KAN

ERSÄTTAS MED STYROLIT ELLIKV.

DEÄNERING: SIFFRA VID VÄTTERING (000) MM

AVSEER MÄTT FRÅN FG

VID HOPBEGGNA HUS LÄGGES

DEÄNERINGEN UNDER GARAGEPLATAN

INGJ. AVLOPPSBRUNN ENL. VVS

INGJ. AVLOPP ENL. VVS

TILLHÖRANDE ARM SPEC NR:18,19

ARBETSRTITNING

REV	ANT	datum	AVSEER.
1	1	08/2007	
2	1	08/2007	
