
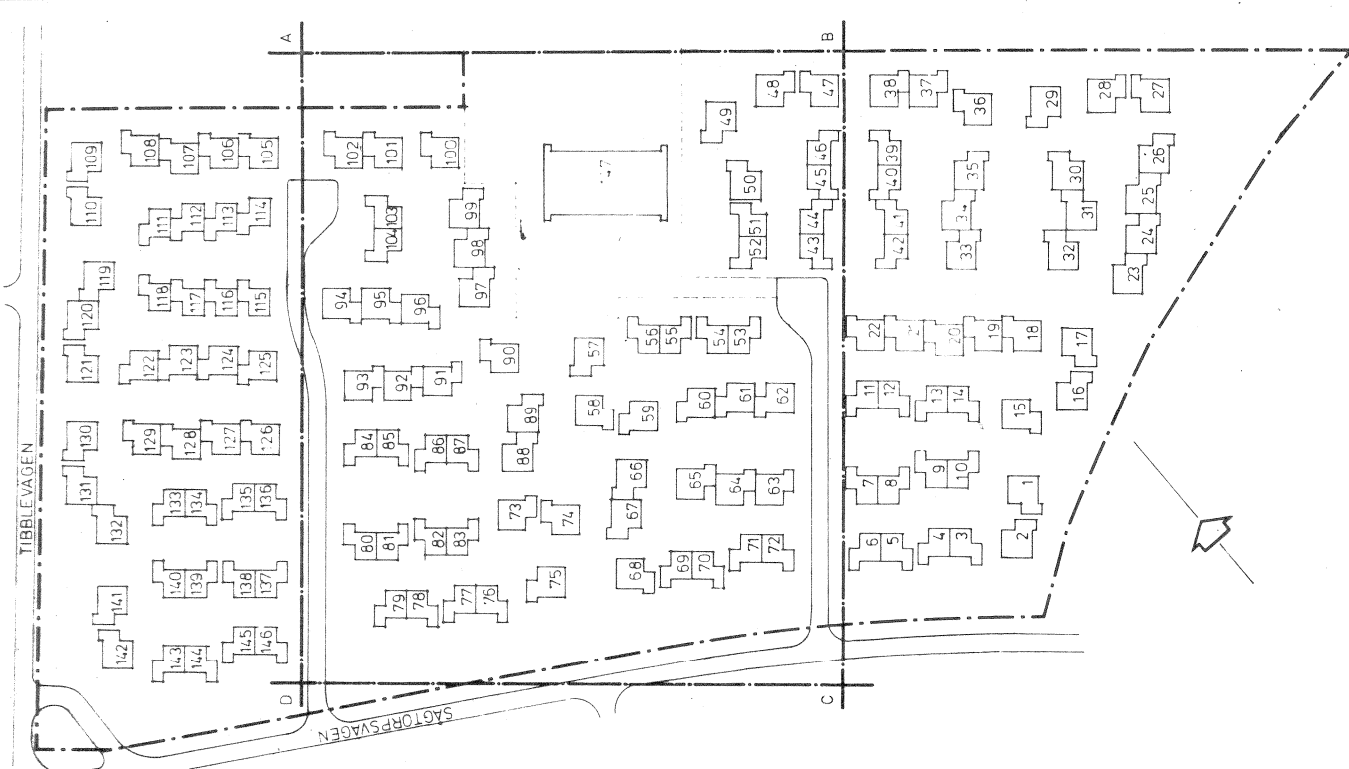


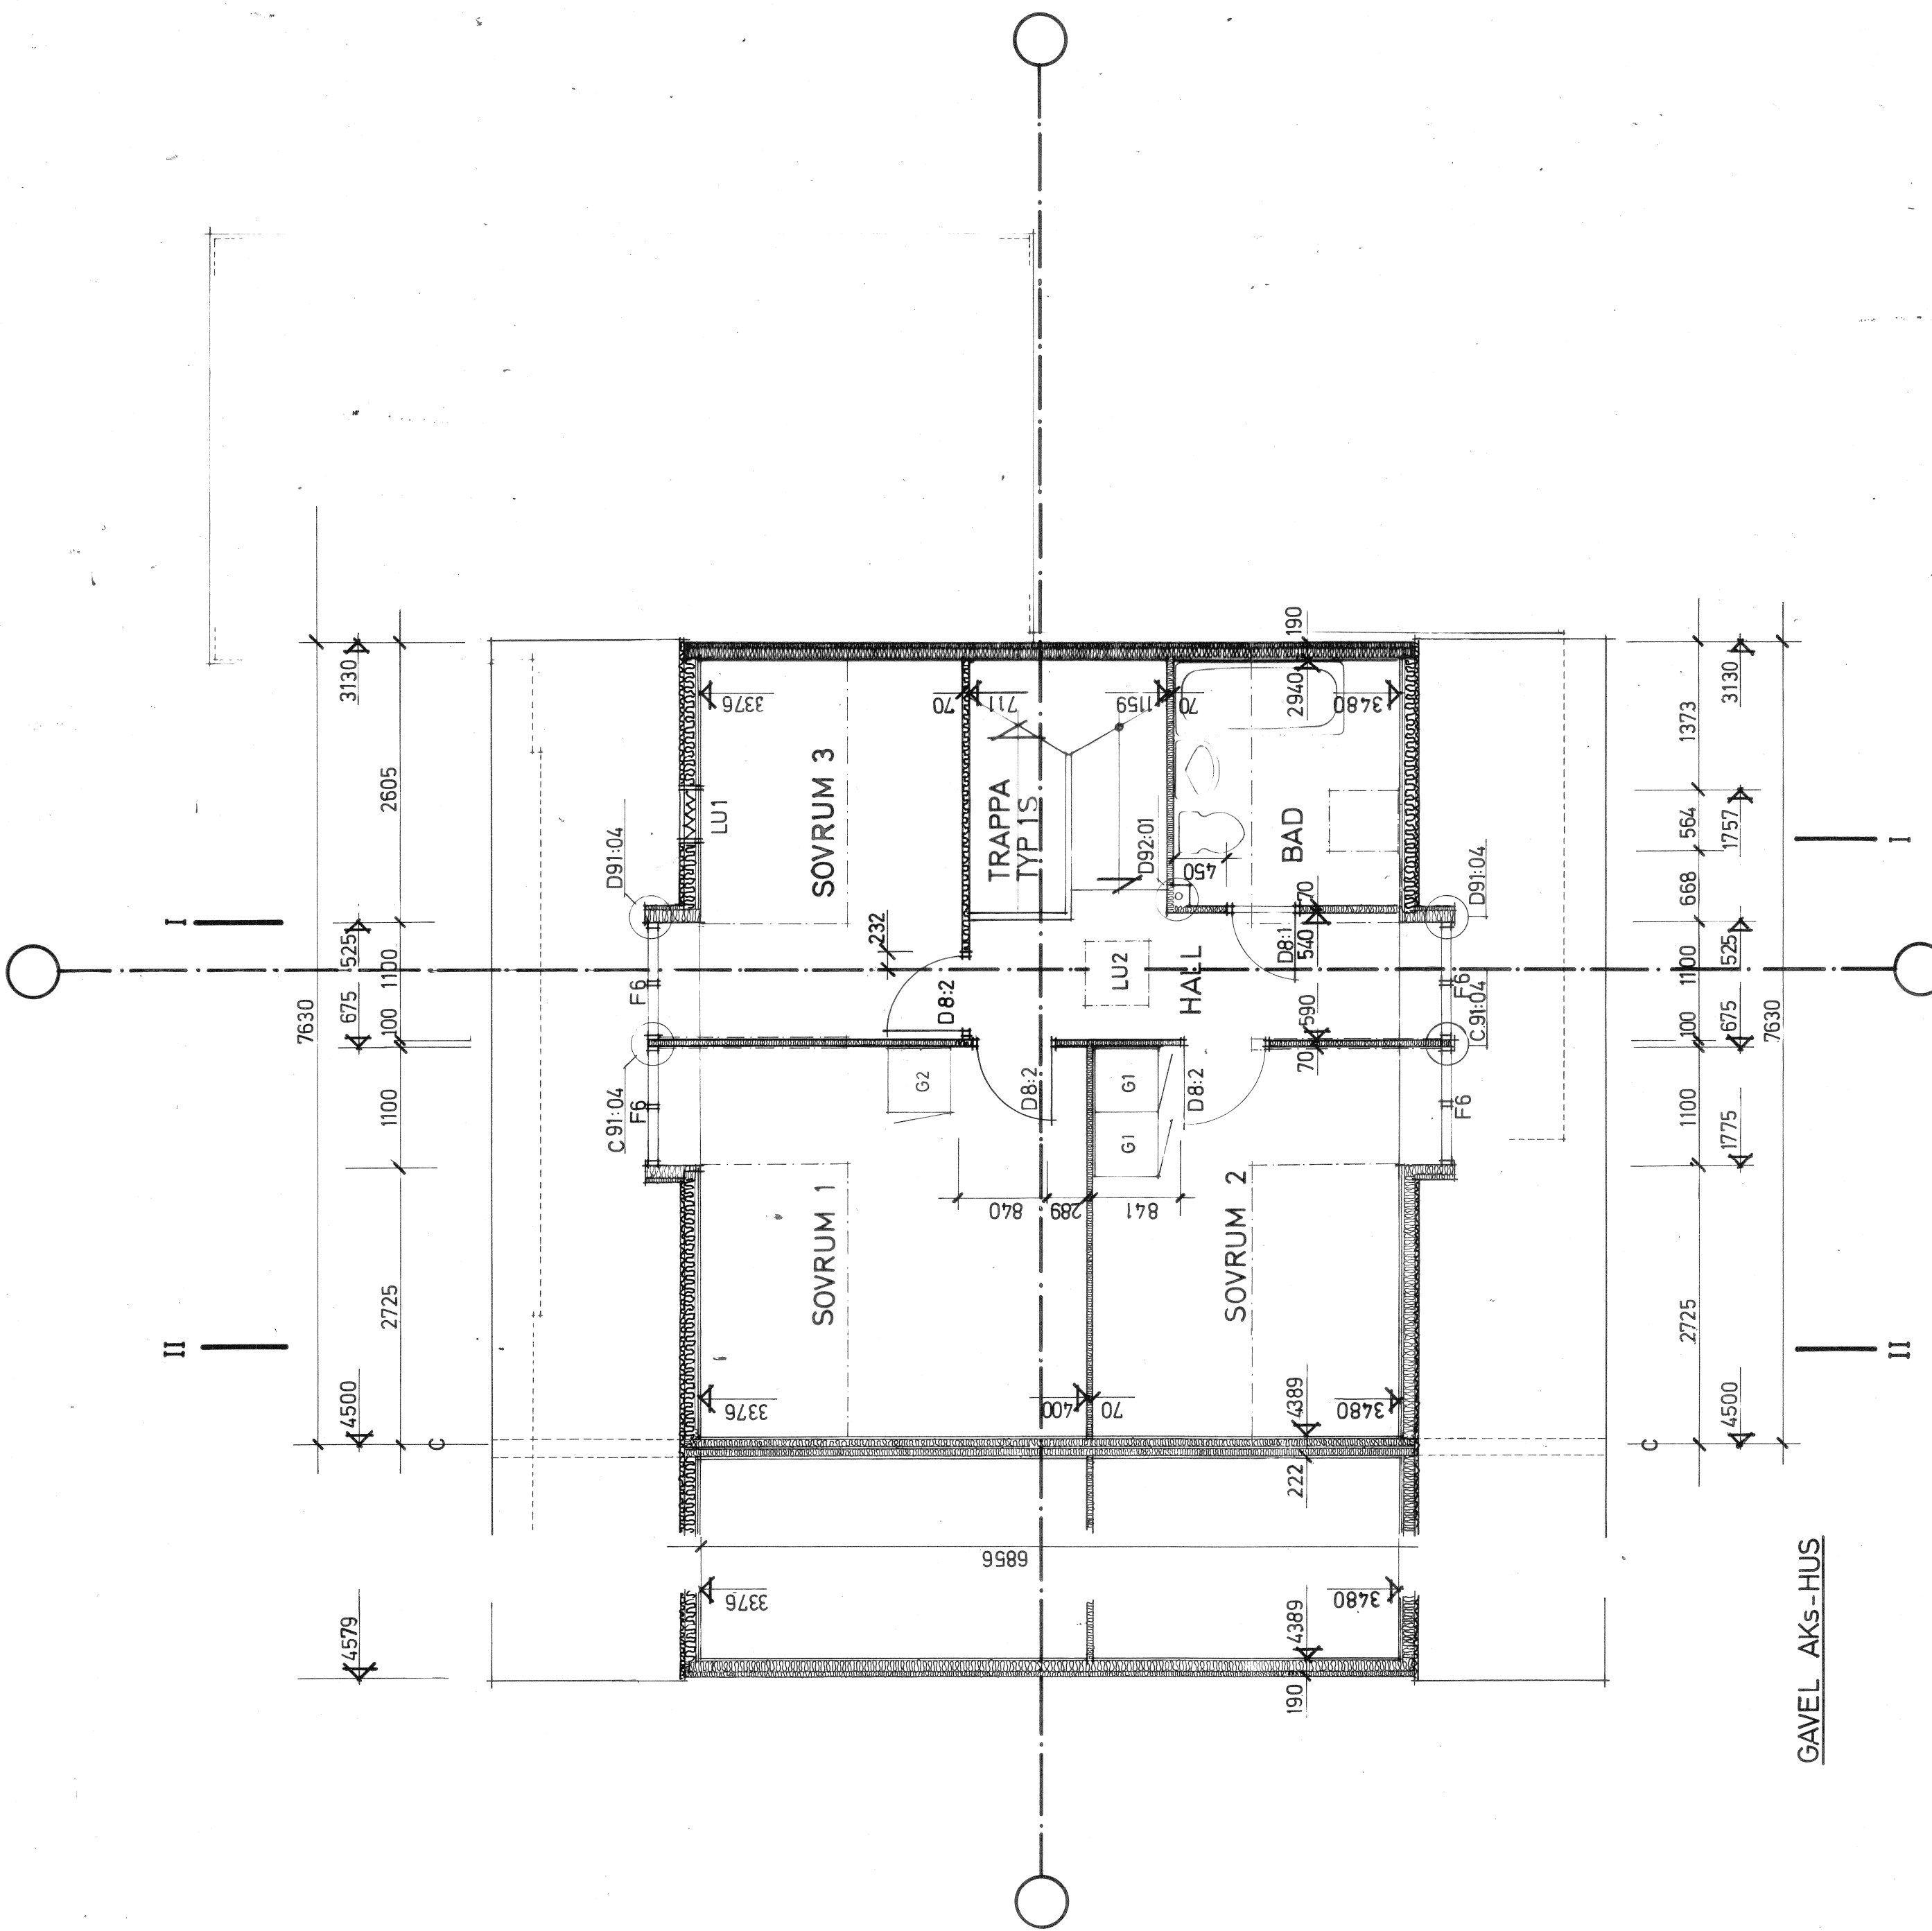

ARBETSRITNING

