


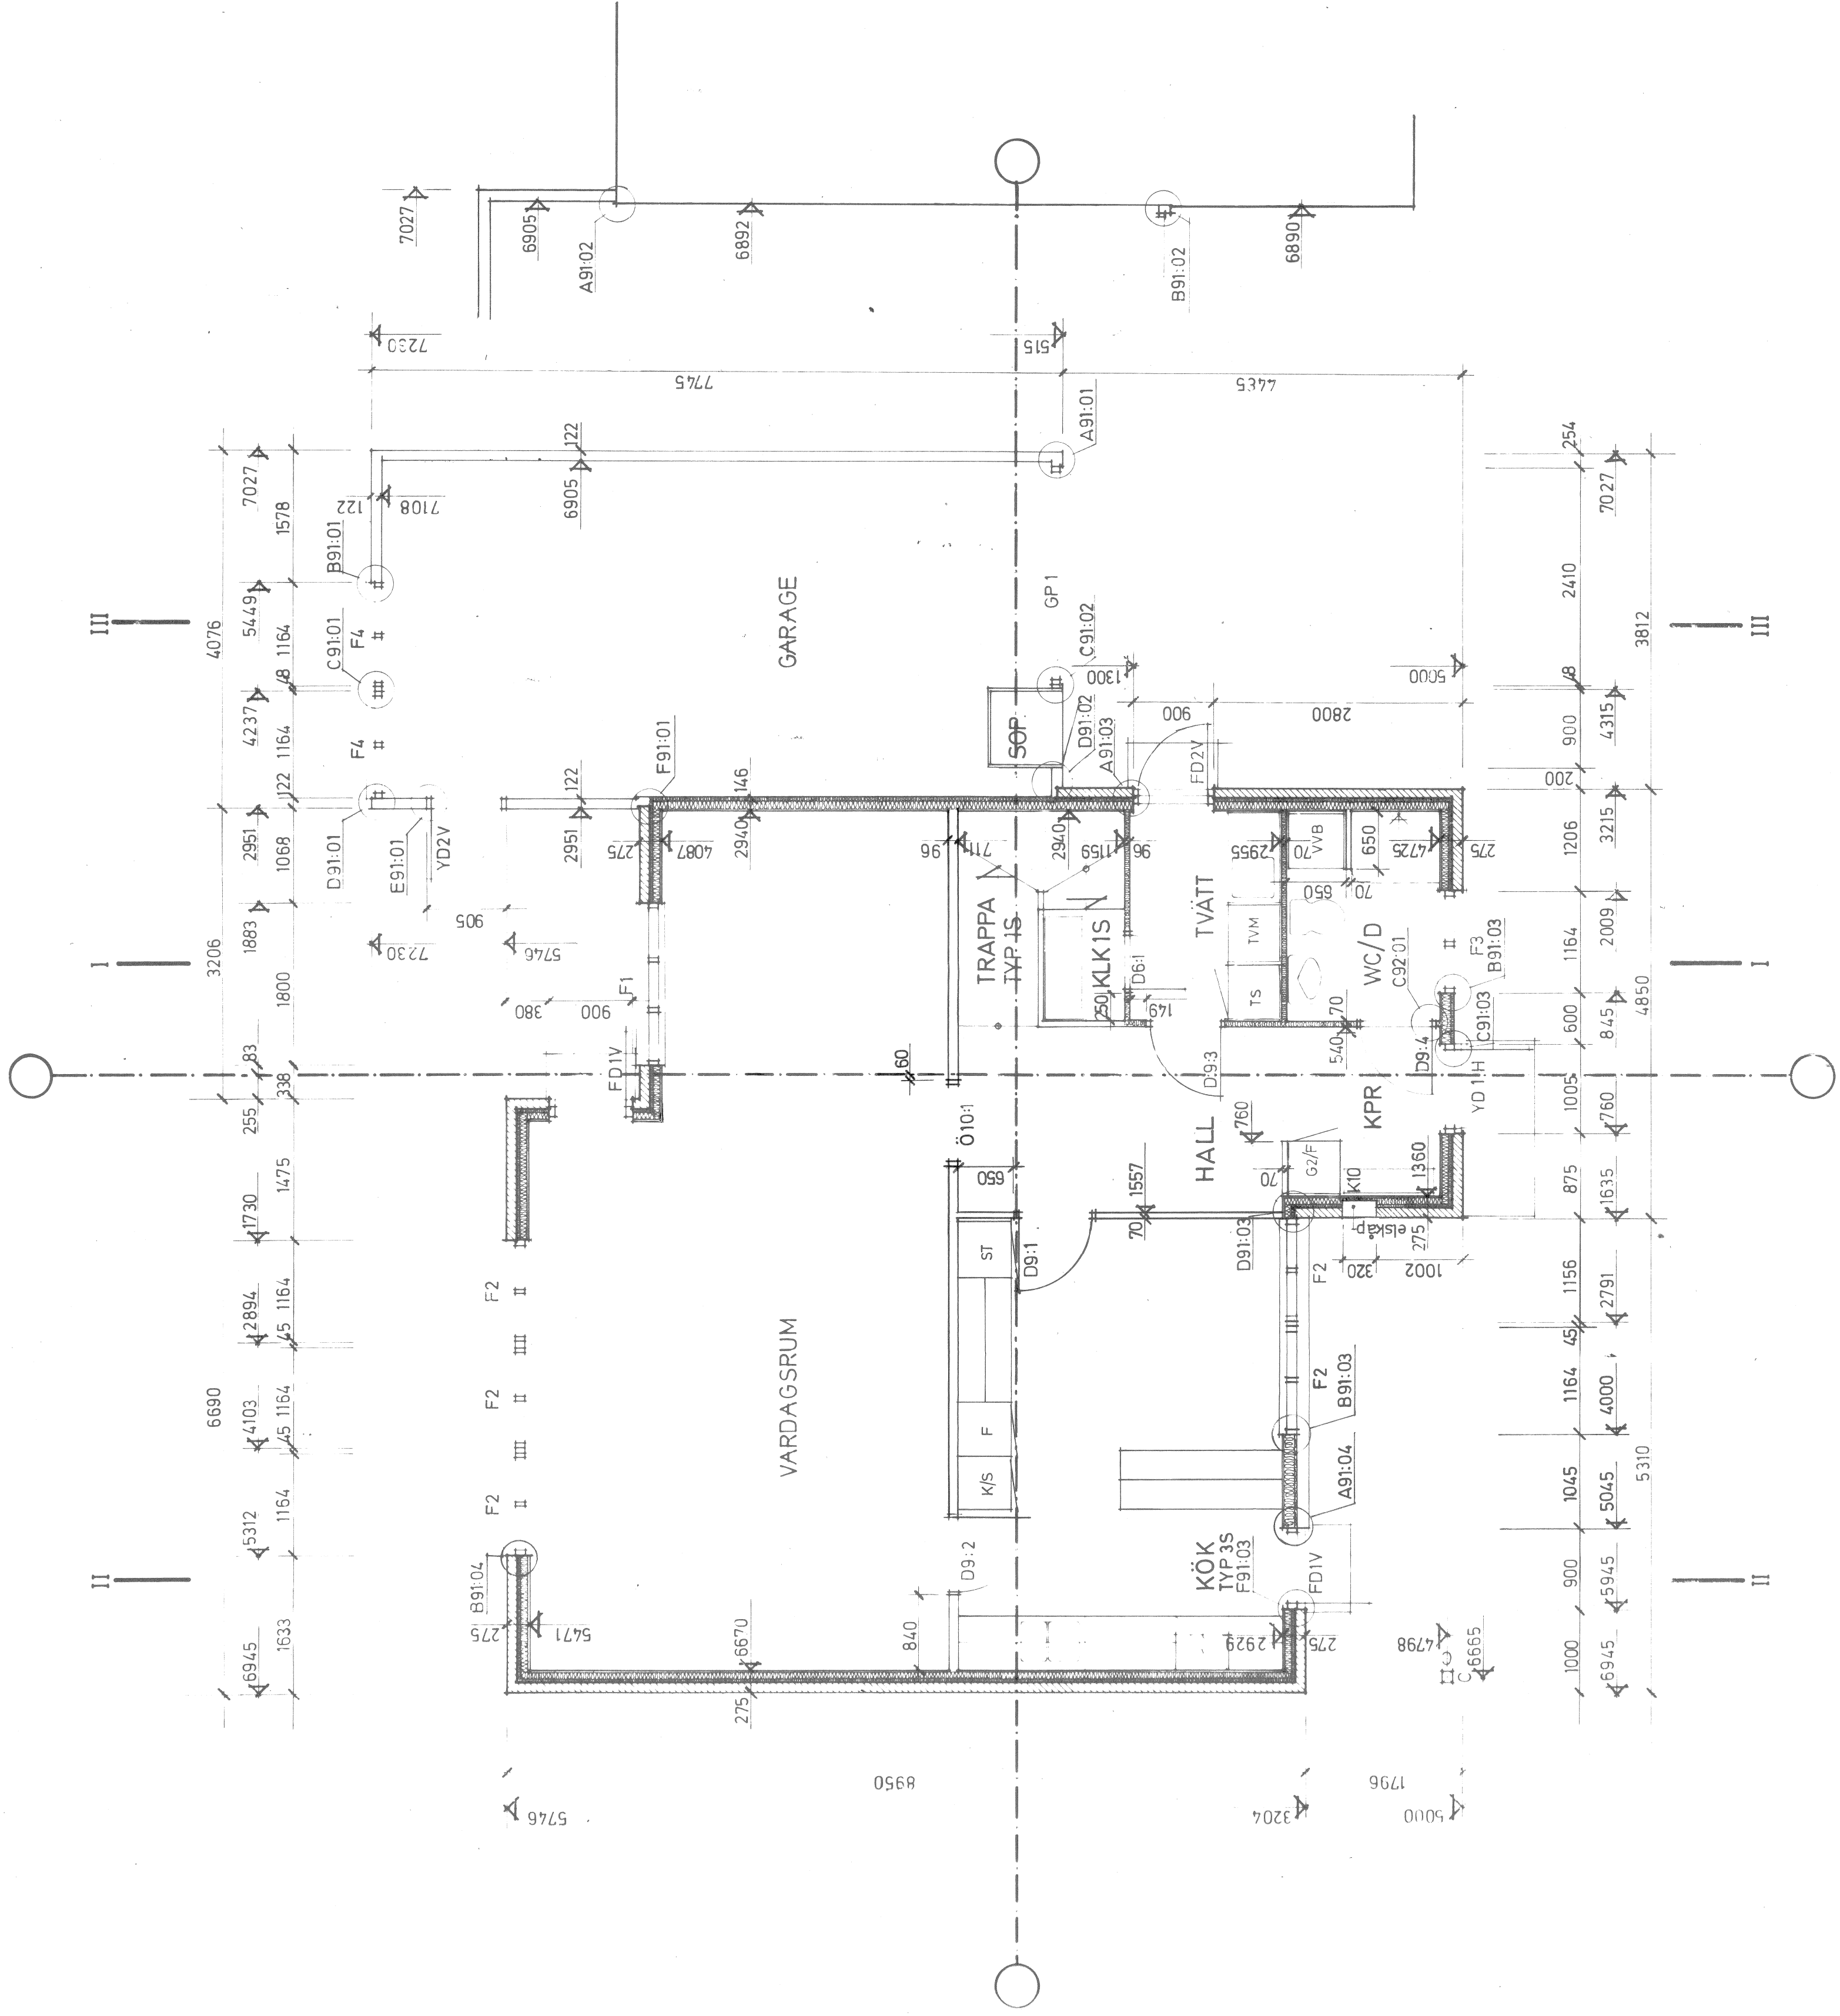

ARBETSRITNING

A		Modell & Nöjdhets AB, Lönne AB BOX 237, 751 05 UPPSALA 1	018/120070	
K	AB Arnerad Betong	AB Arnerad Betong BOX 171, 04 SOLNA 1	08/72005-40	
VS	AB Arnerad Betong, VVS-avd.	AB Arnerad Betong, VVS-avd. BOX 920, 701 30 ÖREBRO 1	019/1361 60	
VA	AB Arnerad Betong, VVS-avd.	AB Arnerad Betong, VVS-avd. BOX 920, 701 30 ÖREBRO 1	08/73005-40	
M	Lundqvist & Jacobson Marknadsutvärdering	Lundqvist & Jacobson SKÖLGATAN 13, 752 2 UPPSALA	018/105710	
Handläggare		BENGTSSON/BORGSTROM		
Datum		1975-05-30		
Skala		1:50		
Rev		ant		
datum		018/120070		