
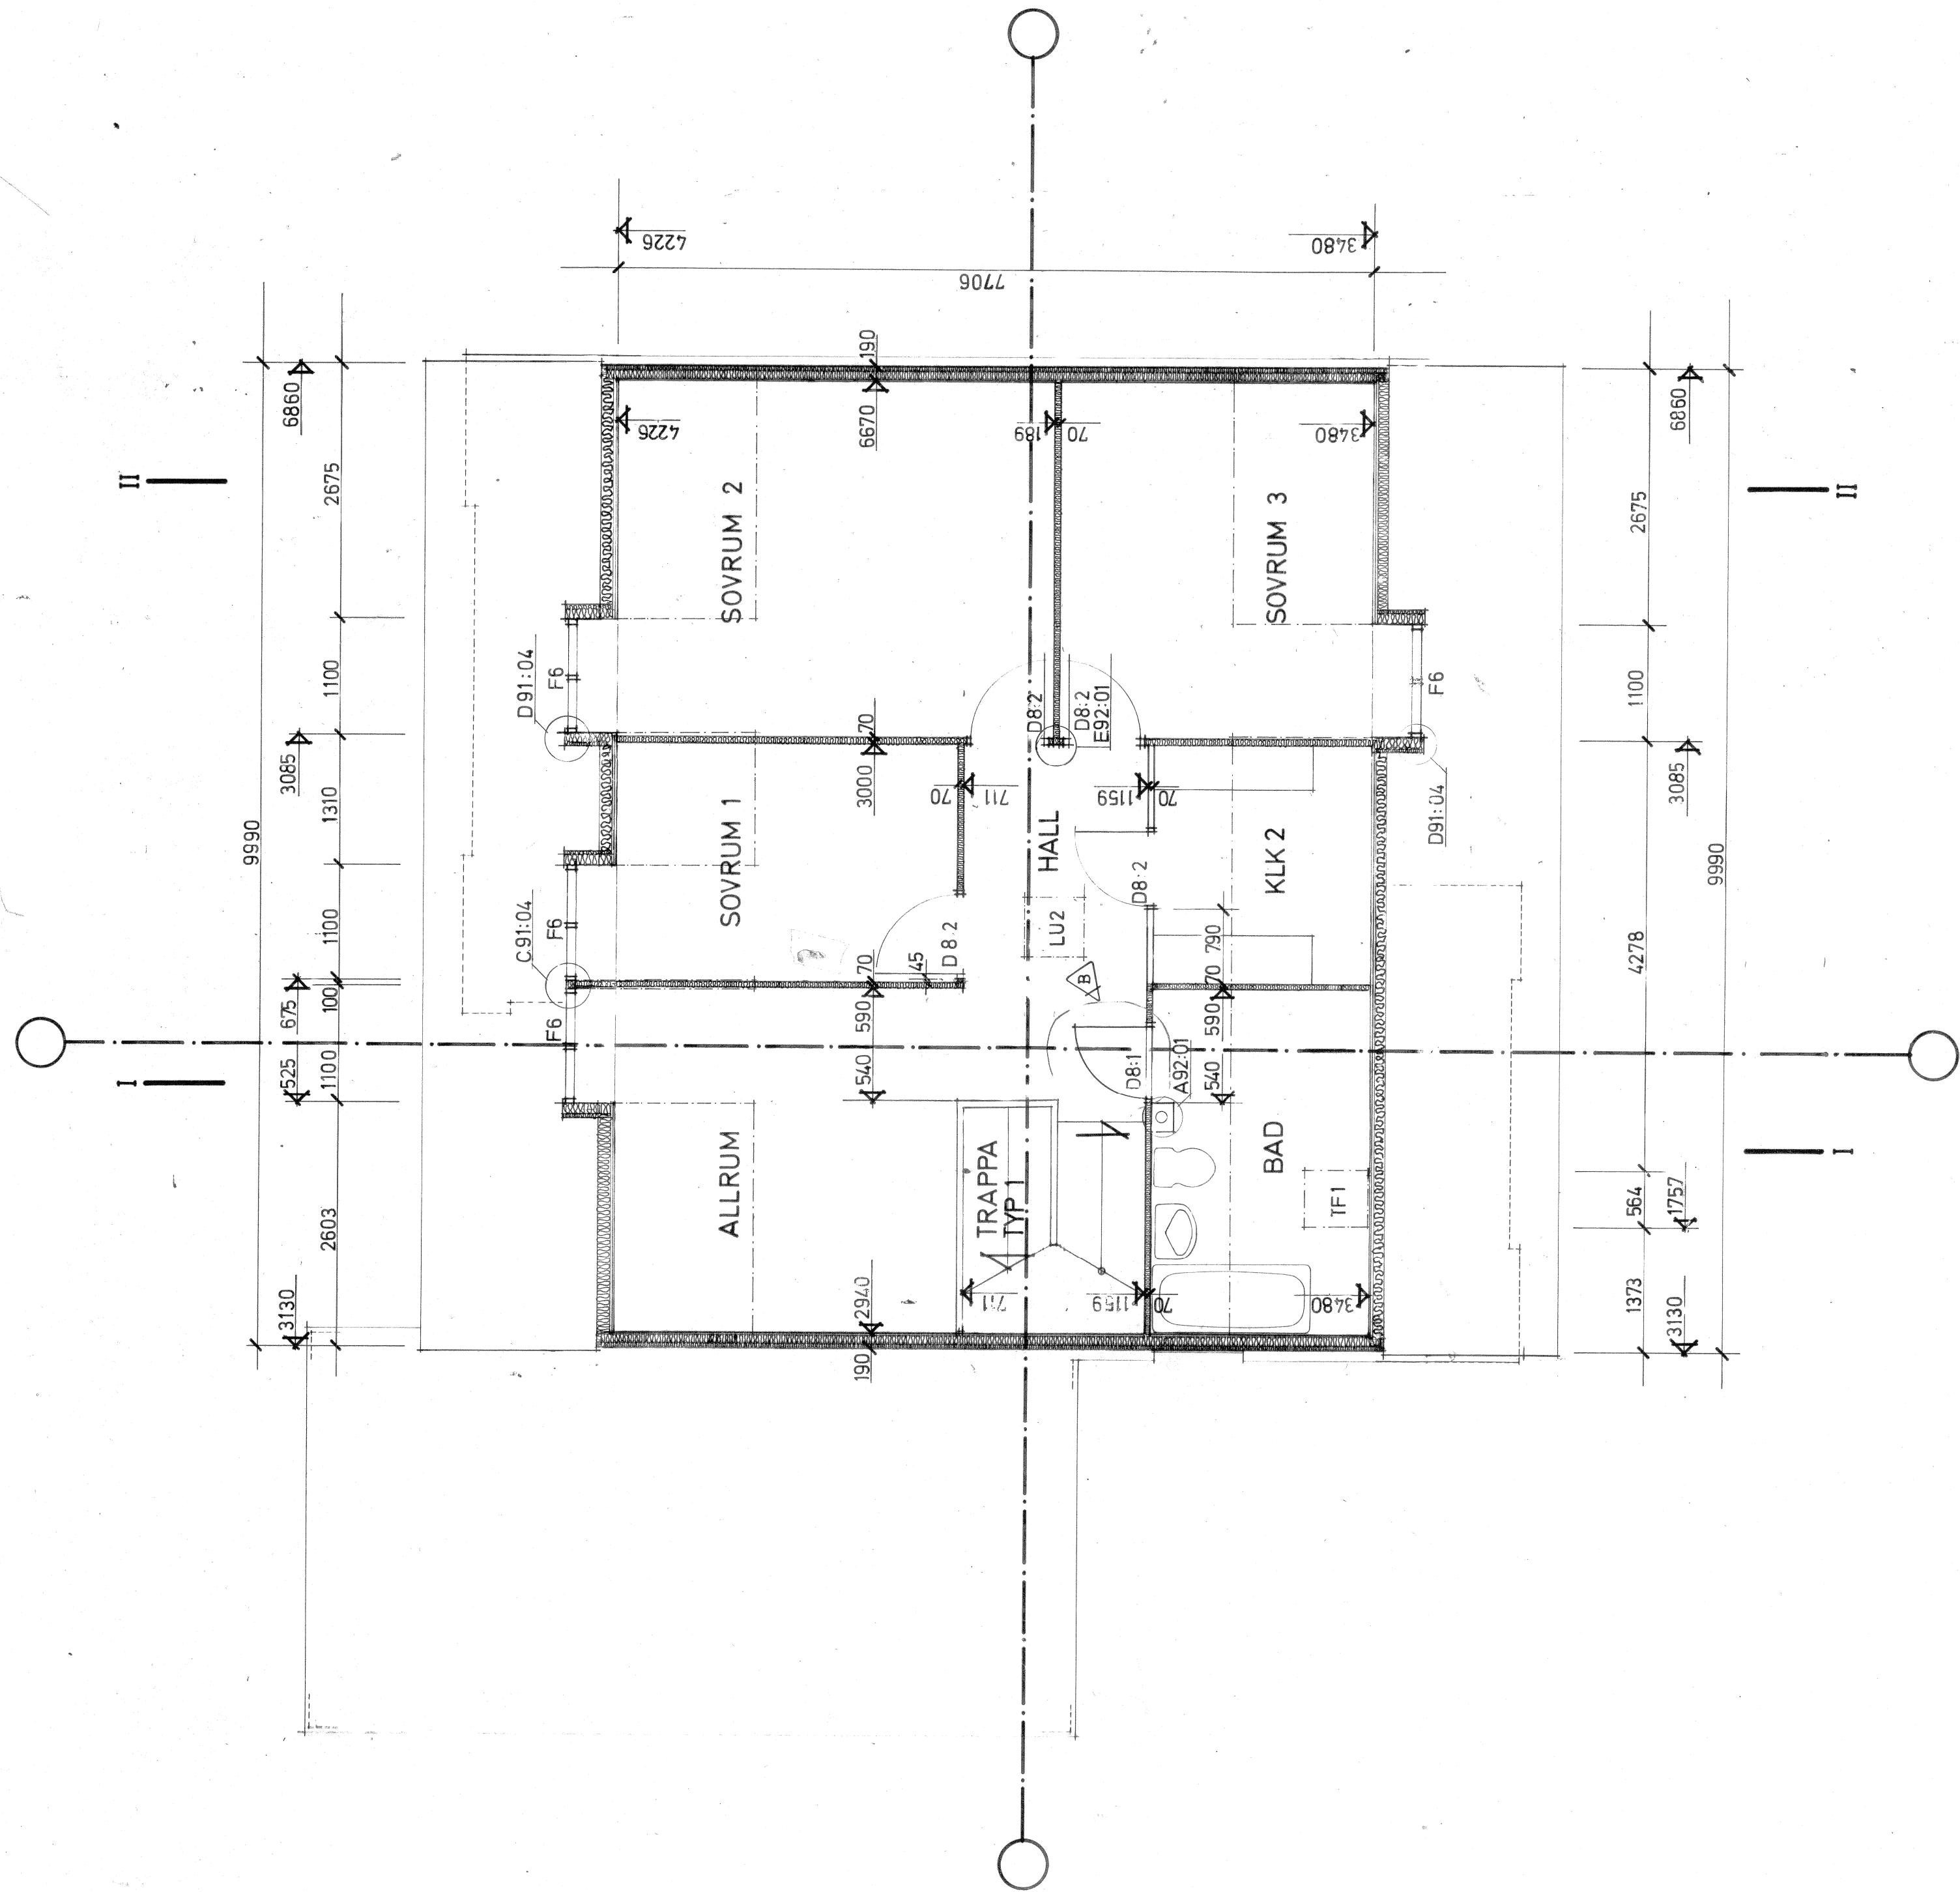


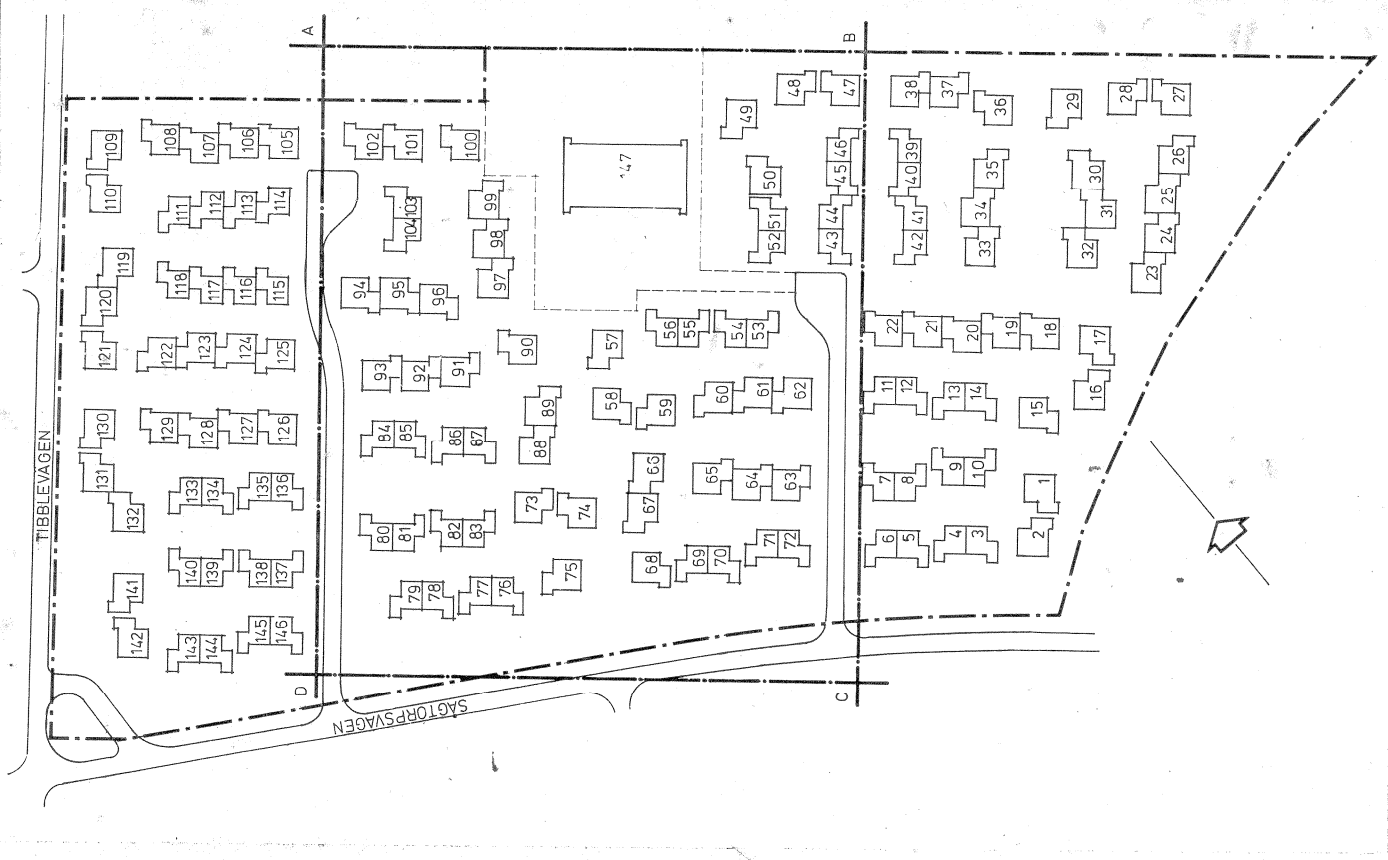

ARBETSRITNING

A	Maselli & Nordström ark.kontor ab BOX 237, 751 05 UPPSALA 1	018/120070
K	AK Amersred Betong FACK, 171 04 SOLNA 1	08/7300540
VS	AK Amersred Betong, VVS-avd BOX 820, 701 30 ÖREBRO 1	019/136160
VA	AK Amersred Betong FACK, 171 04 SOLNA 1	08/7300540
M	Lundqvist & Jacobson Marktkonsulter ab SKOLGATAN 13, 752 21 UPPSALA	018/105710

ÖVERPLAN HUS B GRUNDALTERNATIV

handlagges	BENGTSÖN / BORGSTÖM		
datum	ritad	L.F	granskad \$
1975-04-09			<i>P. M. Bengtson</i>