


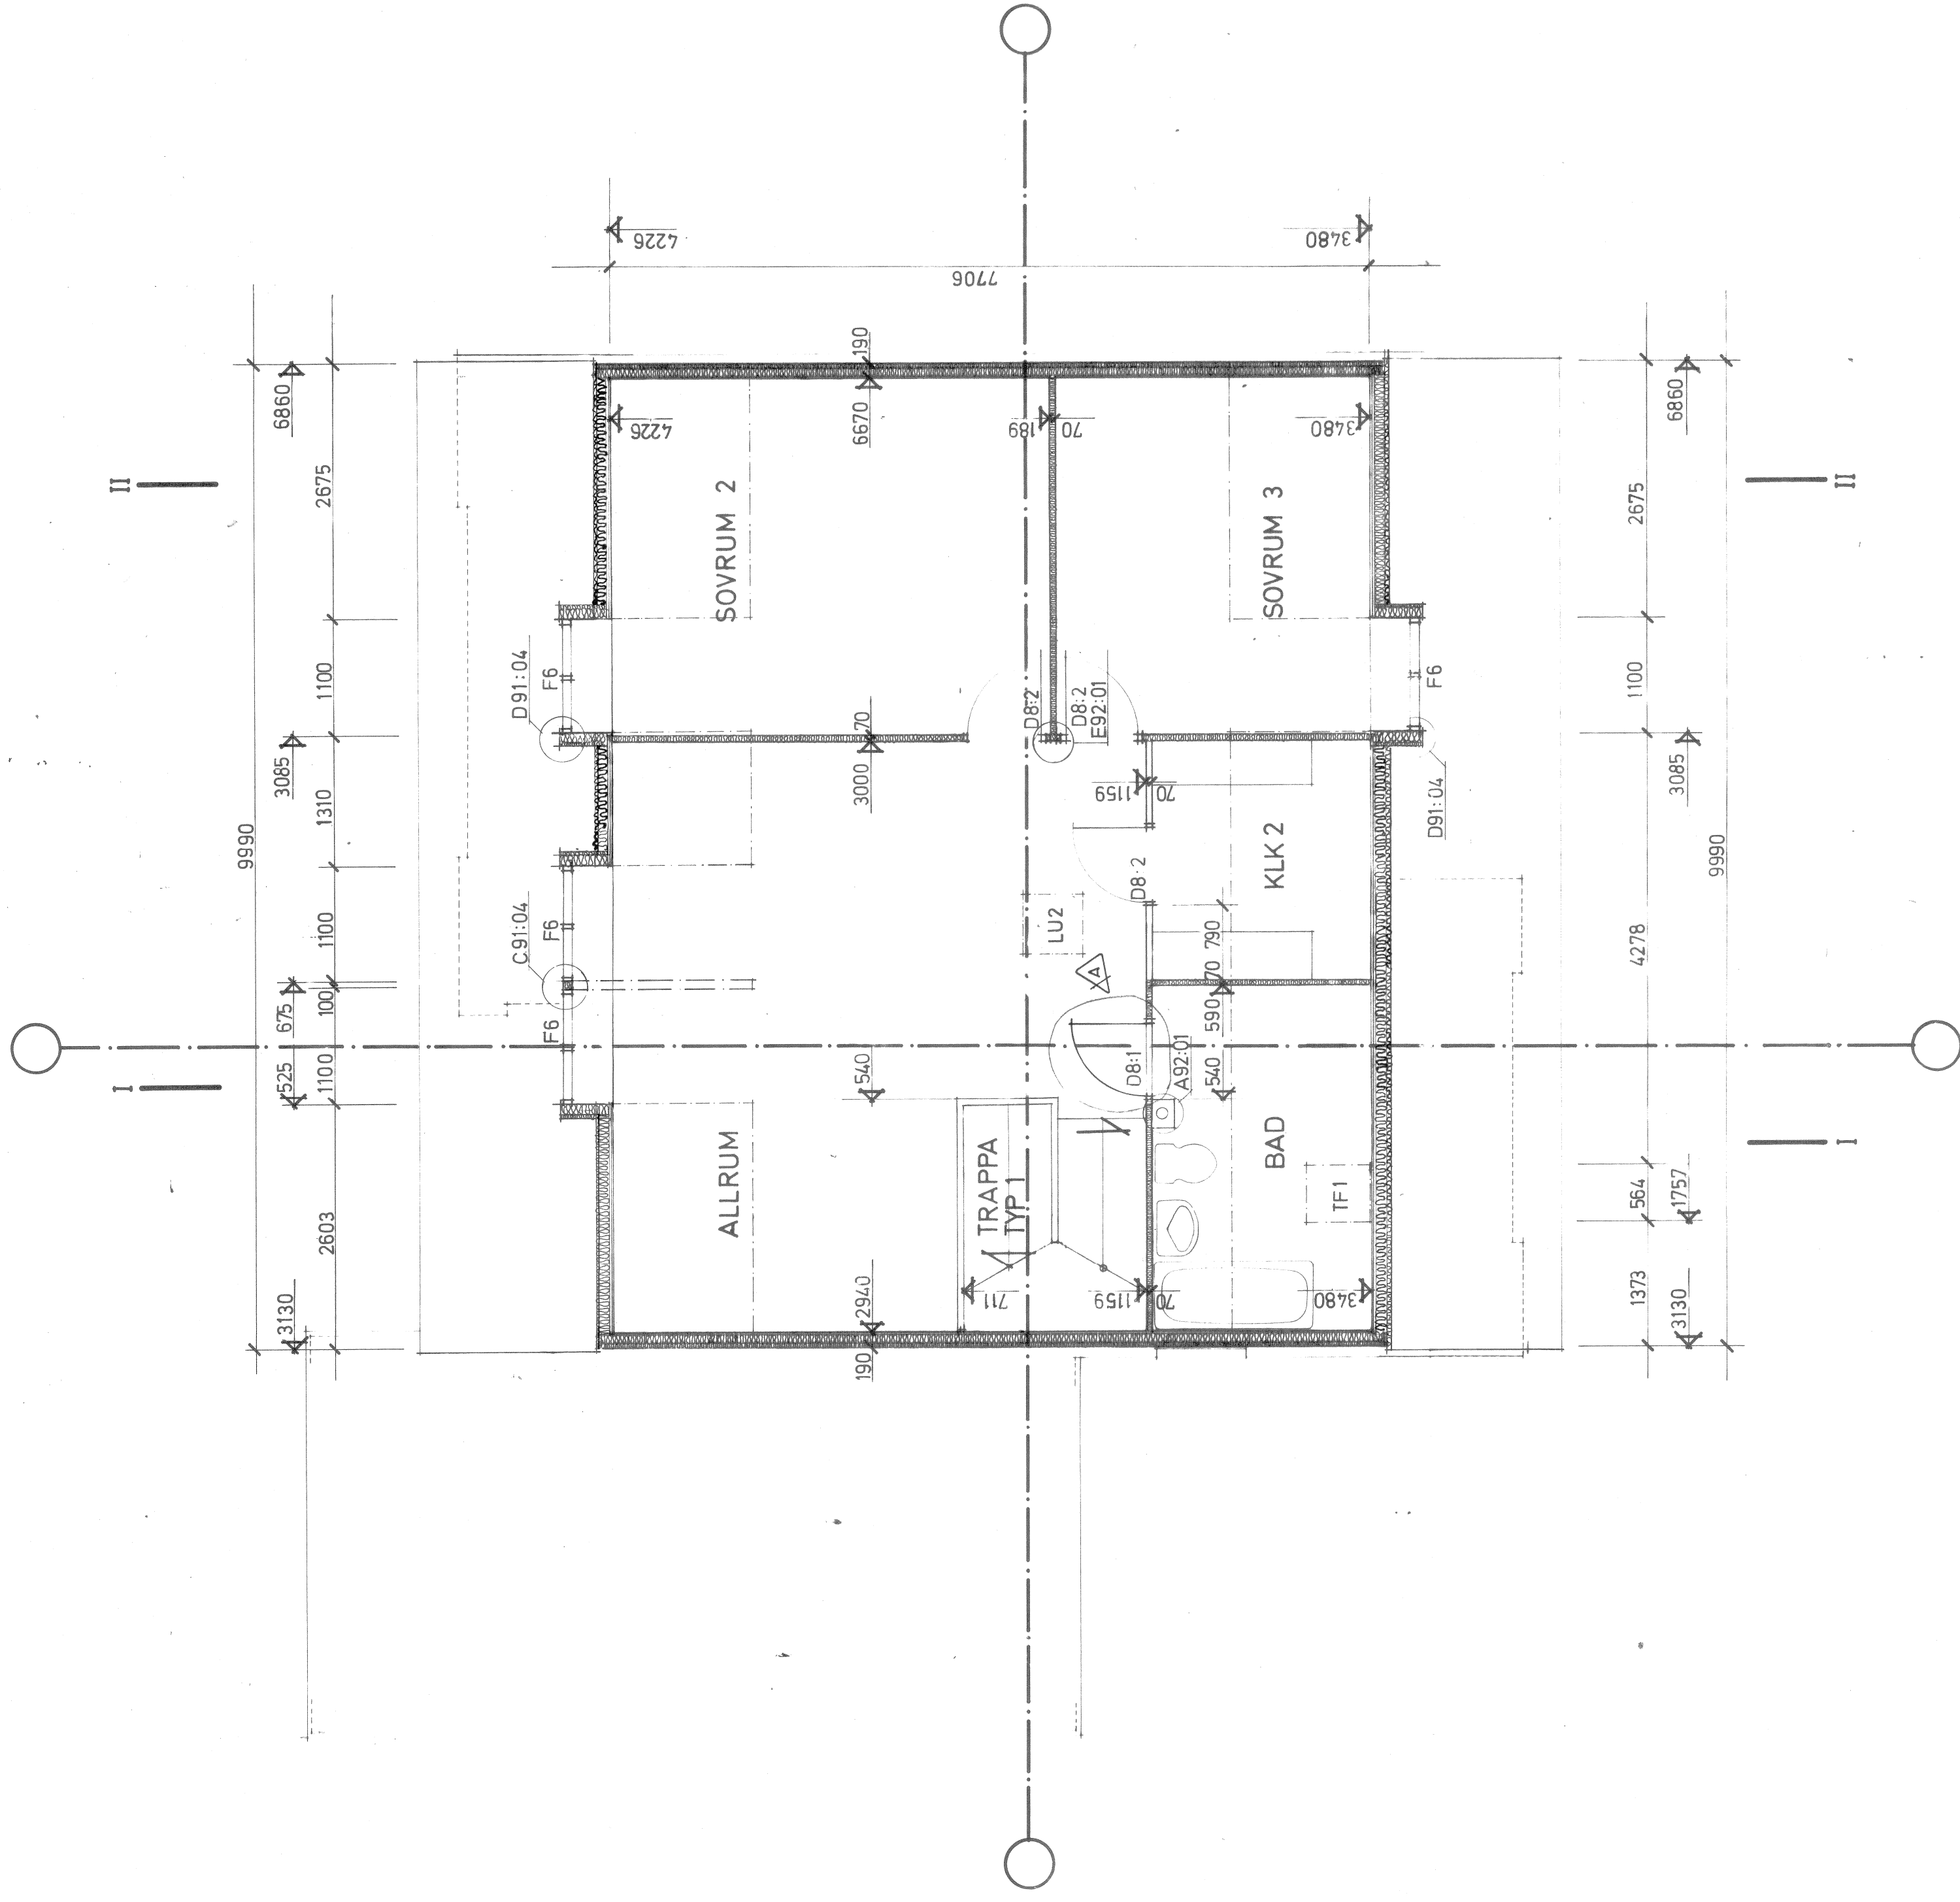

ARBETSRITNING

A	Maselli & Nordström ark. kontor ab BOX 237 751 05 UPPSALA 1	019 / 720070
K	AB Amerald Betong FACK 171: G4 SOLNA 1	08 / 730054-40
V S	AB Amerald Betong, VVS, avd. BOX 592 70 30 ÖREBRO 1	019 / 13 61 60
V A	AB Amerald Betong FACK 171: G4 SOLNA 1	08 / 730054-40
M	Lundqvist & Jacobson Marknadsutvärdering	018 / 10 57 10

ÖVERPLAN HUS B
PLANLÖSNINGSALTERNATIV B:12

handlagges	BENGTTSSON / BORGSTRÖM		
datum	ritad	LF	granskad £
1975-05-30			<i>John Bengtsson</i>