


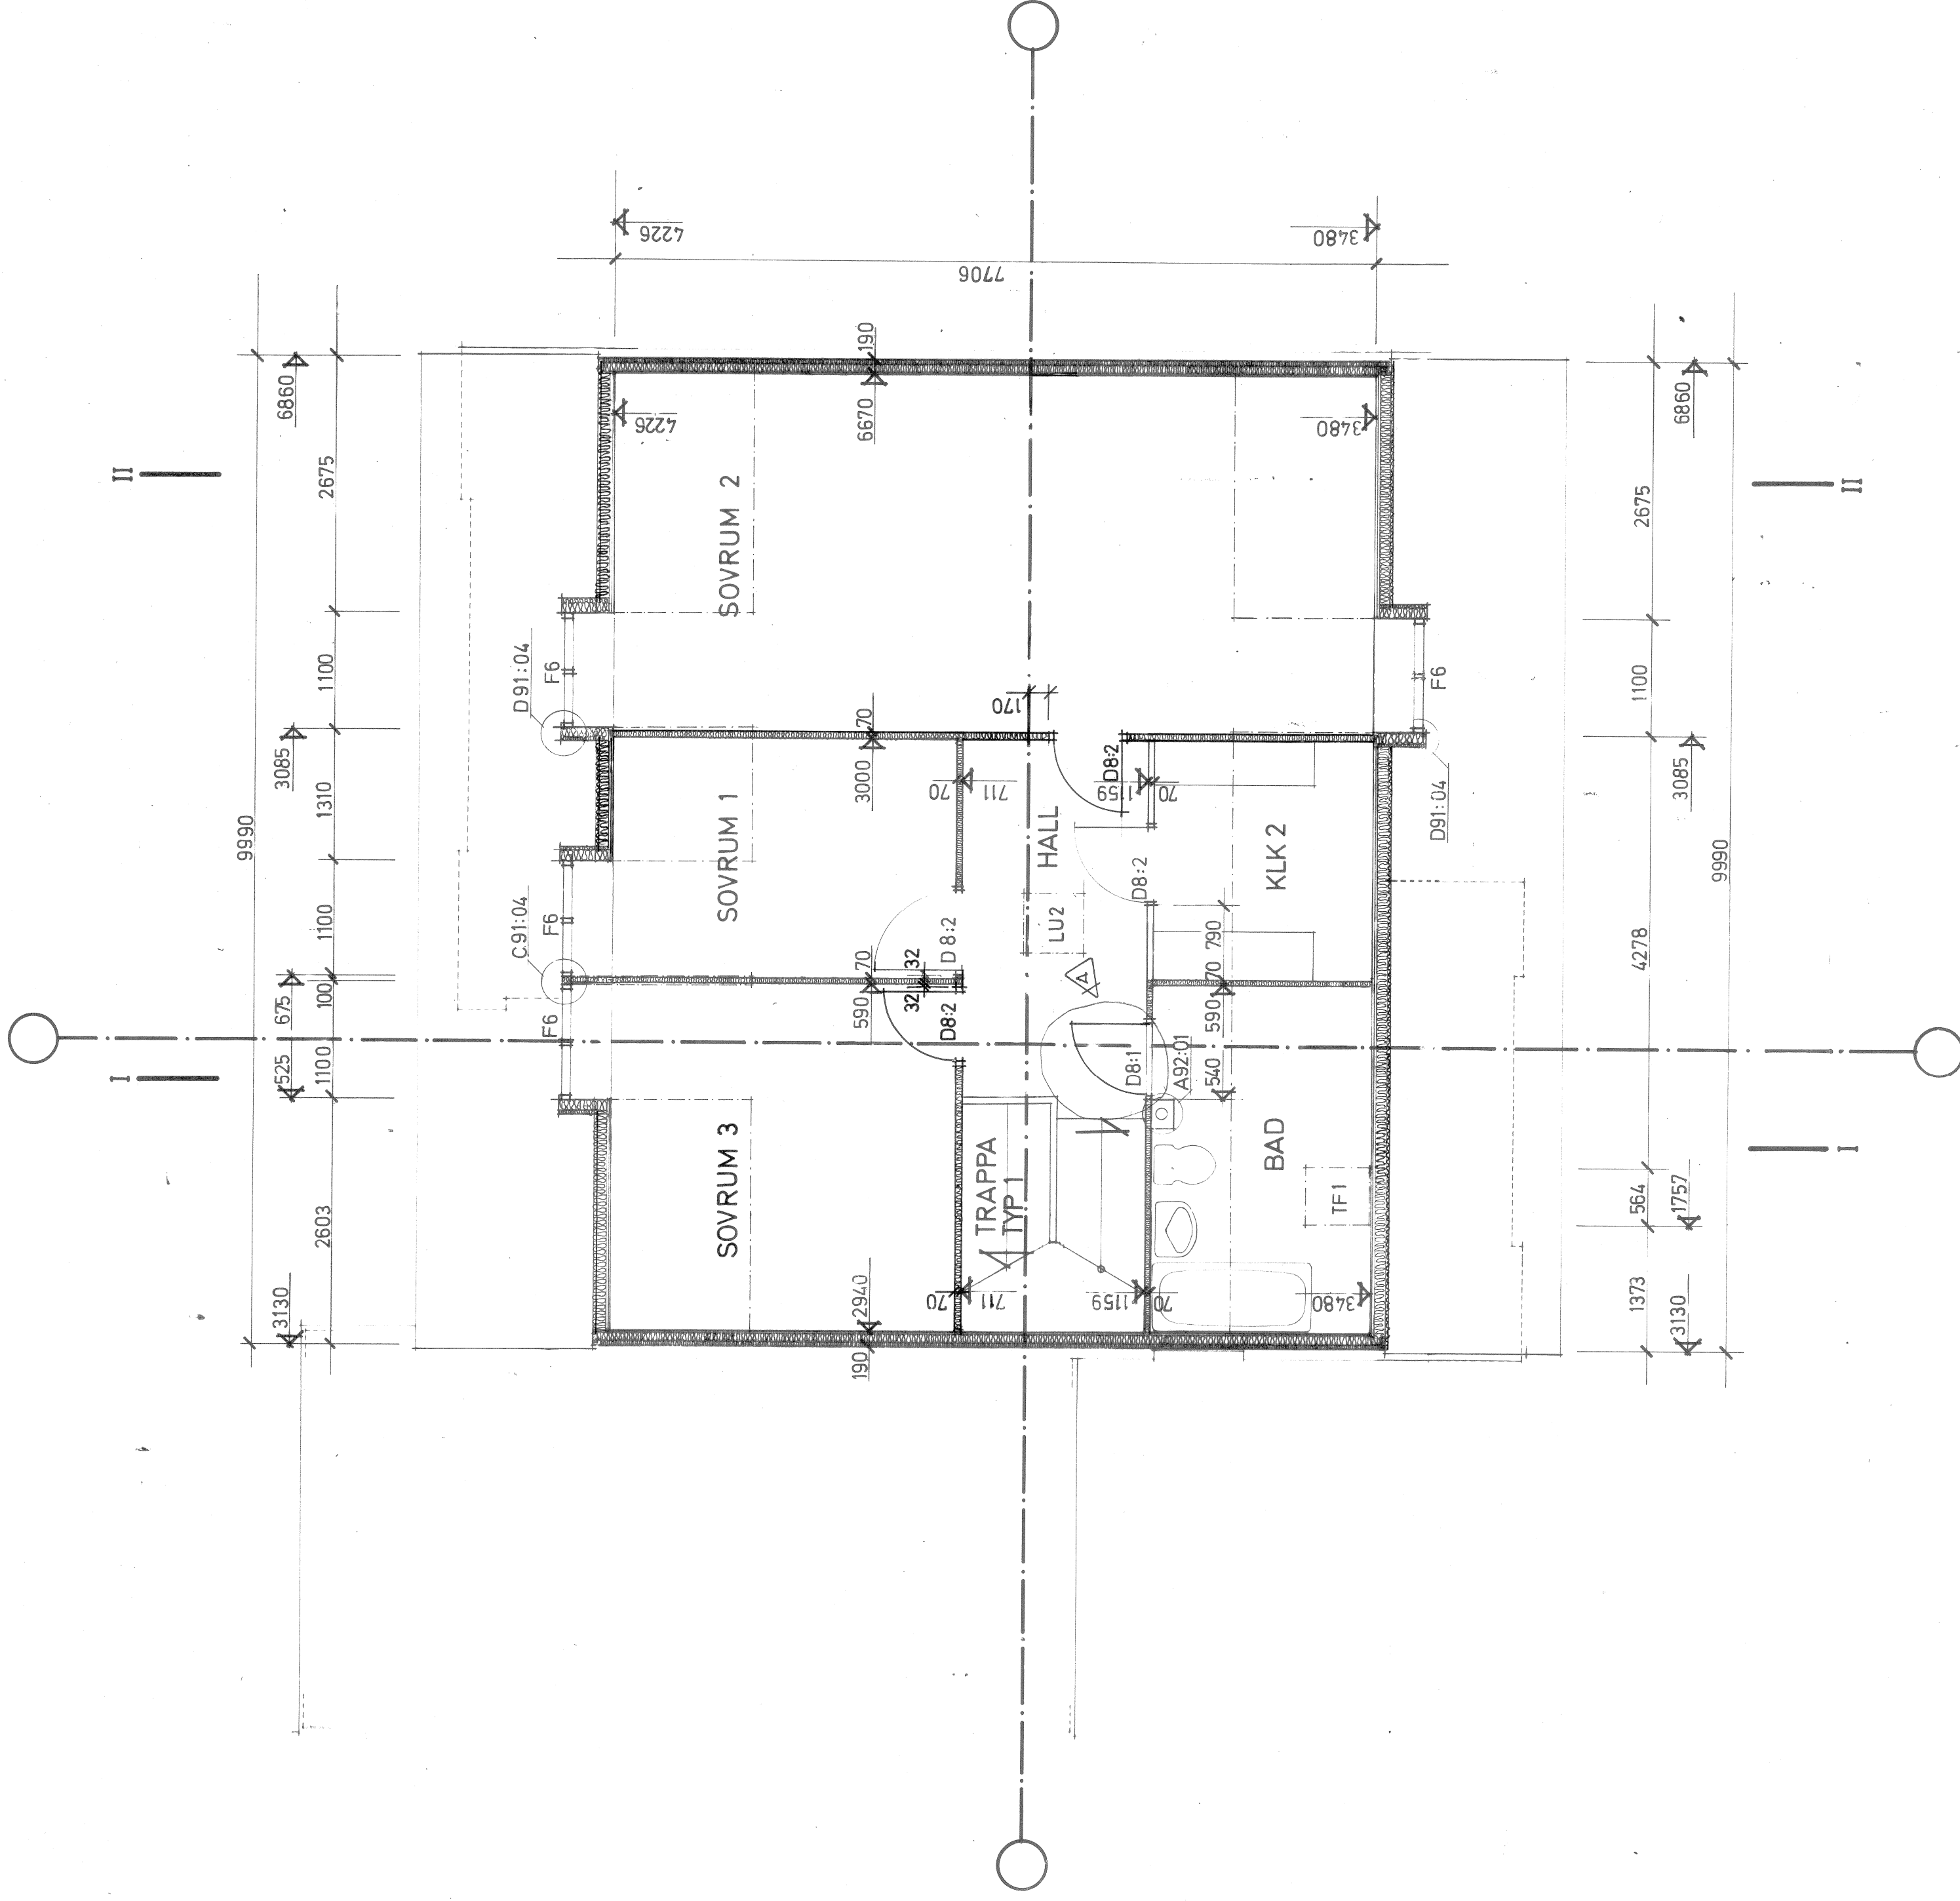

ARBETSRITNING

A	Material & Nordstäm ark.kontor AB	018/120070
1	257 31 70 UPPSALA 1	
K	ARMERAD BETONG	08/73005-40
1	FACK 171 04 SOLNA 1	
V5	AB Amerstad Betong V5: and BOX 932 70-30 ÖREBRO	019/136 60
V4	AB Amerstad Betong FACK 171 04 SOLNA 1	08/73005-40
M	Lundqvist & Jacobson SKOGSTÄN 5: 52-2 UPPSALA	018/1057 10

Handlaggs		BENGTSSON / BORGSTRÖM	
datum	ritad	LF	granskad
1975-05-30			
skala		1:50	ritad
			rev