


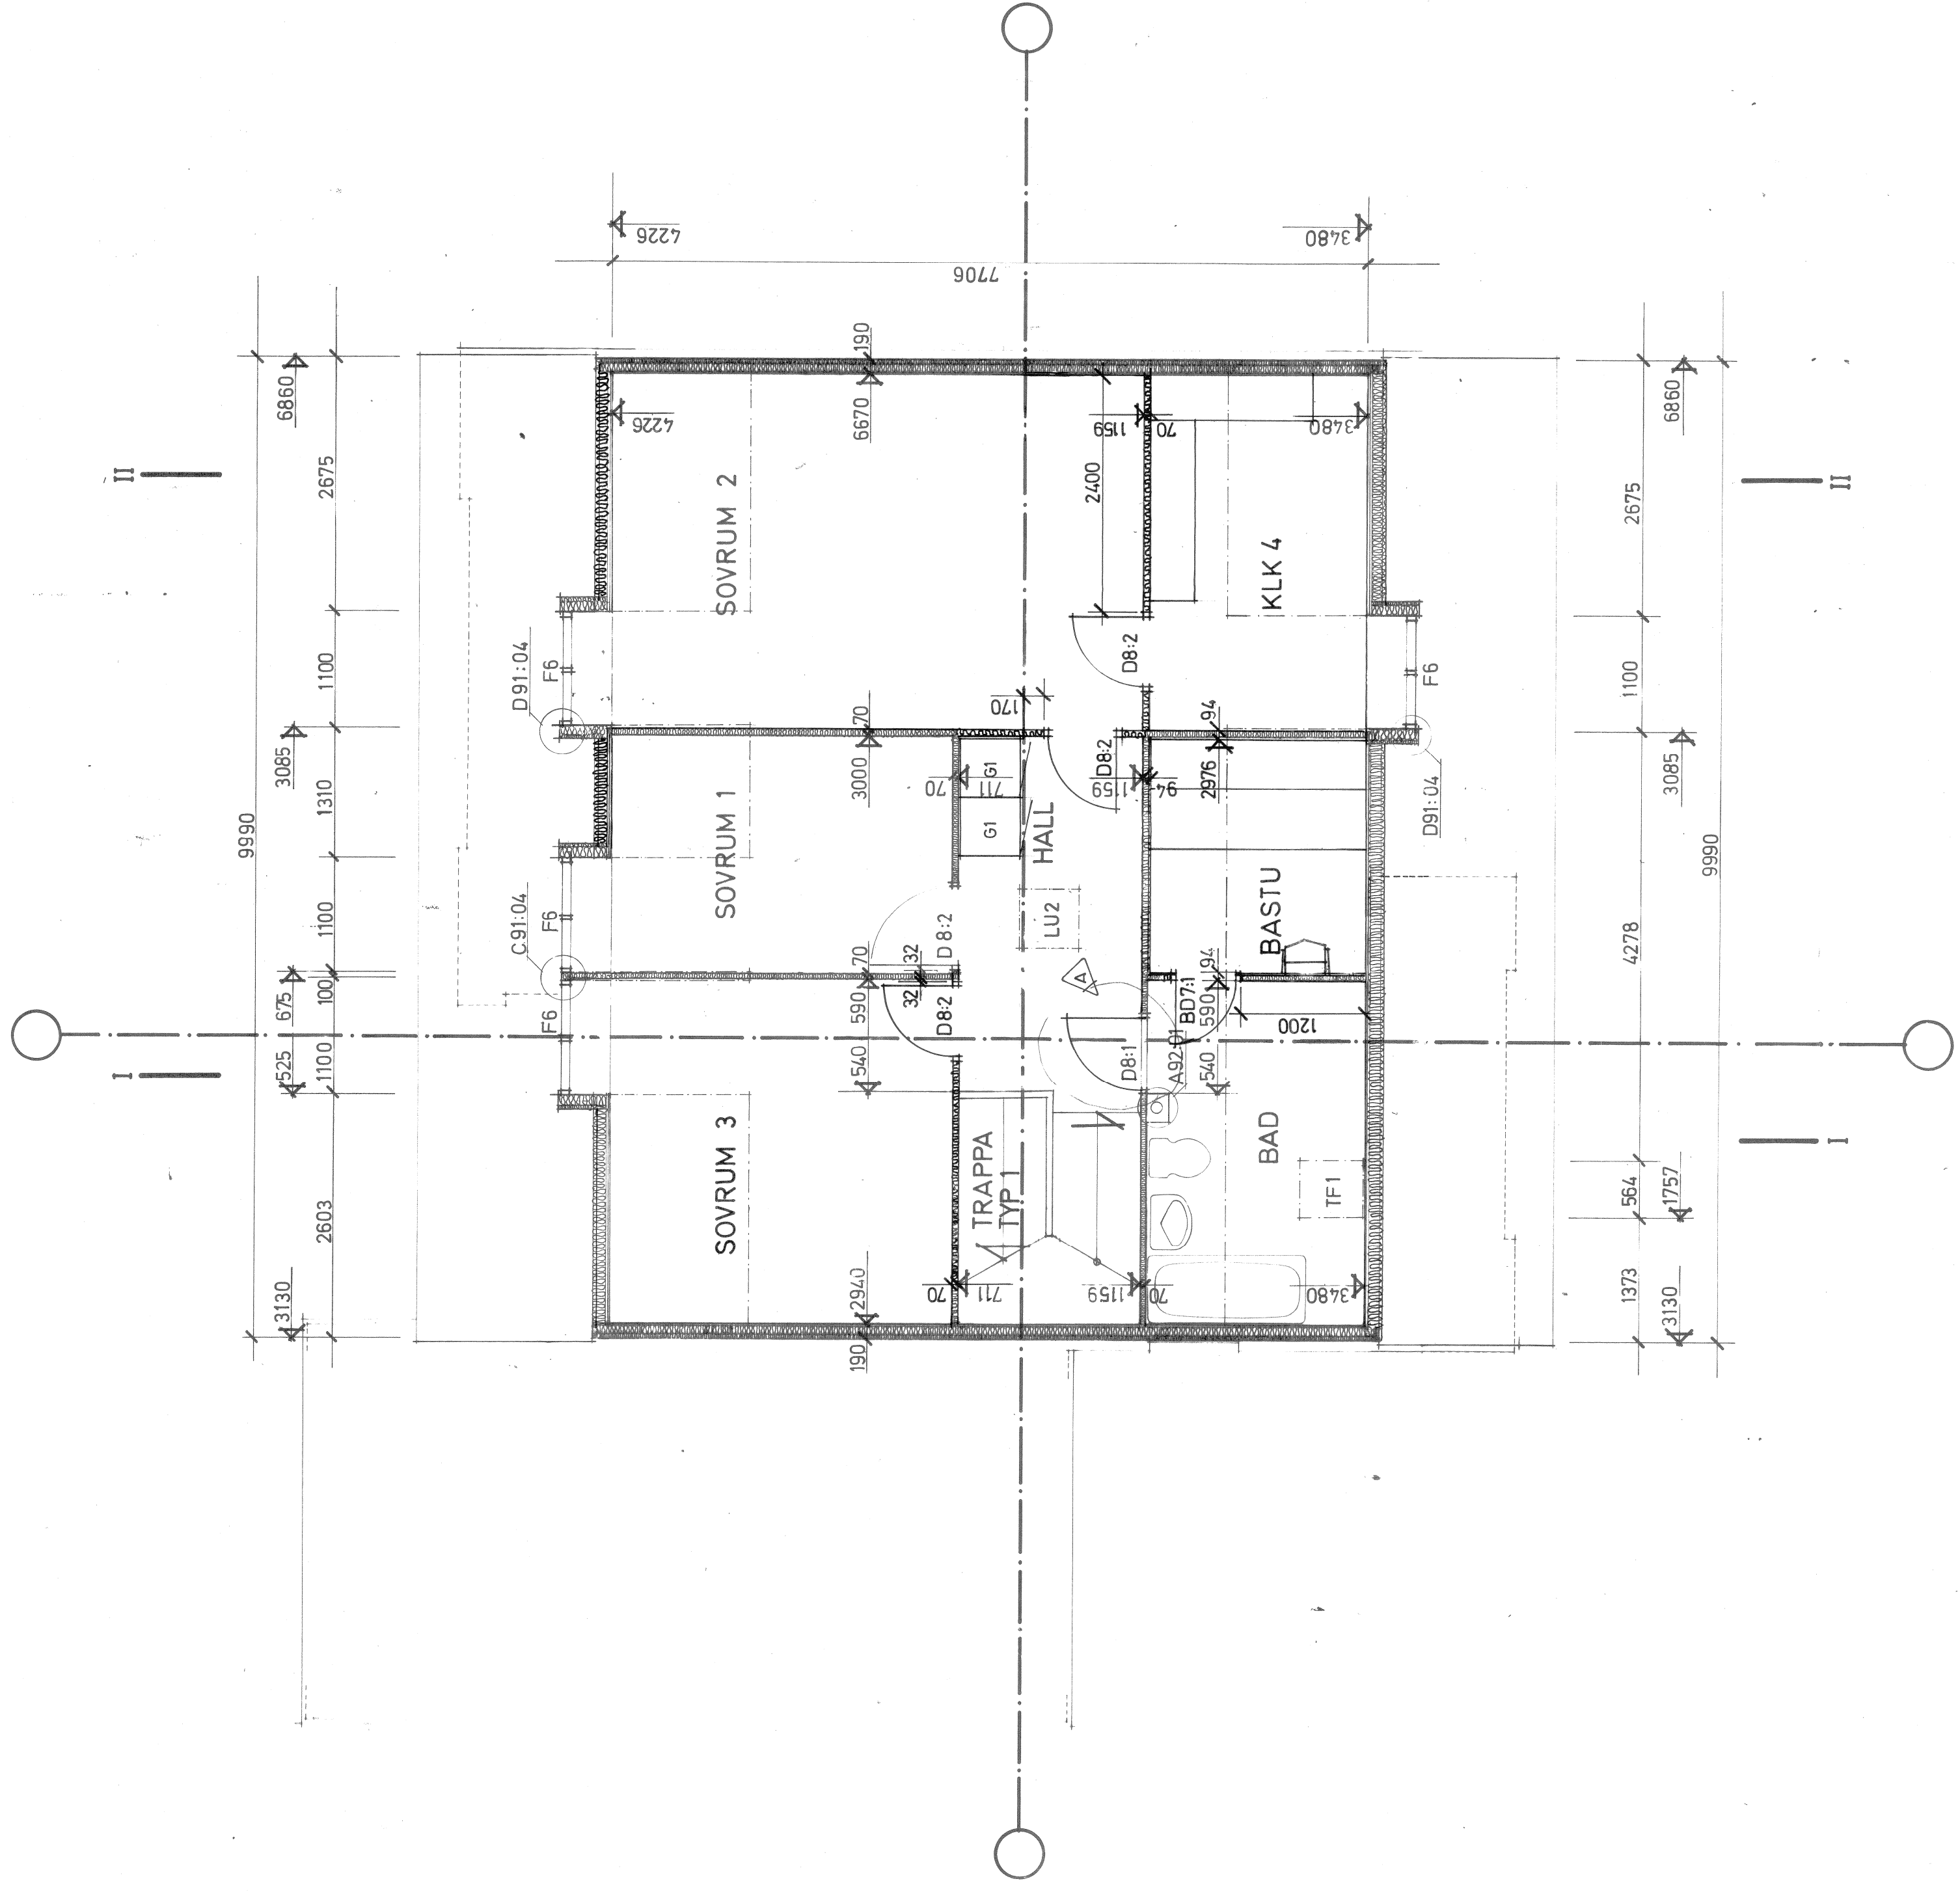

ARBETSRITNING

A	Masil & Nordström ark.kontor ab BOX 237 751 05 UPPSALA 1	018/120070
K	A8 Armand Betong FACK 171 04 SOLNA 1	08/1200540
LS	US Armand Betong, VVS and US BOX 9/0 70 30 ÖREBRO 1	019/136160
VA	A8 Armand Betong FACK 171 04 SOLNA 1	08/1200540
M	Lundqvist & Jacobson Marknadsför SKOGGATAN 3 752 21 UPPSALA	018/05710

ÖVERPLAN HUS **B**
PLANLÖSNINGSALTERNATIV B:14