




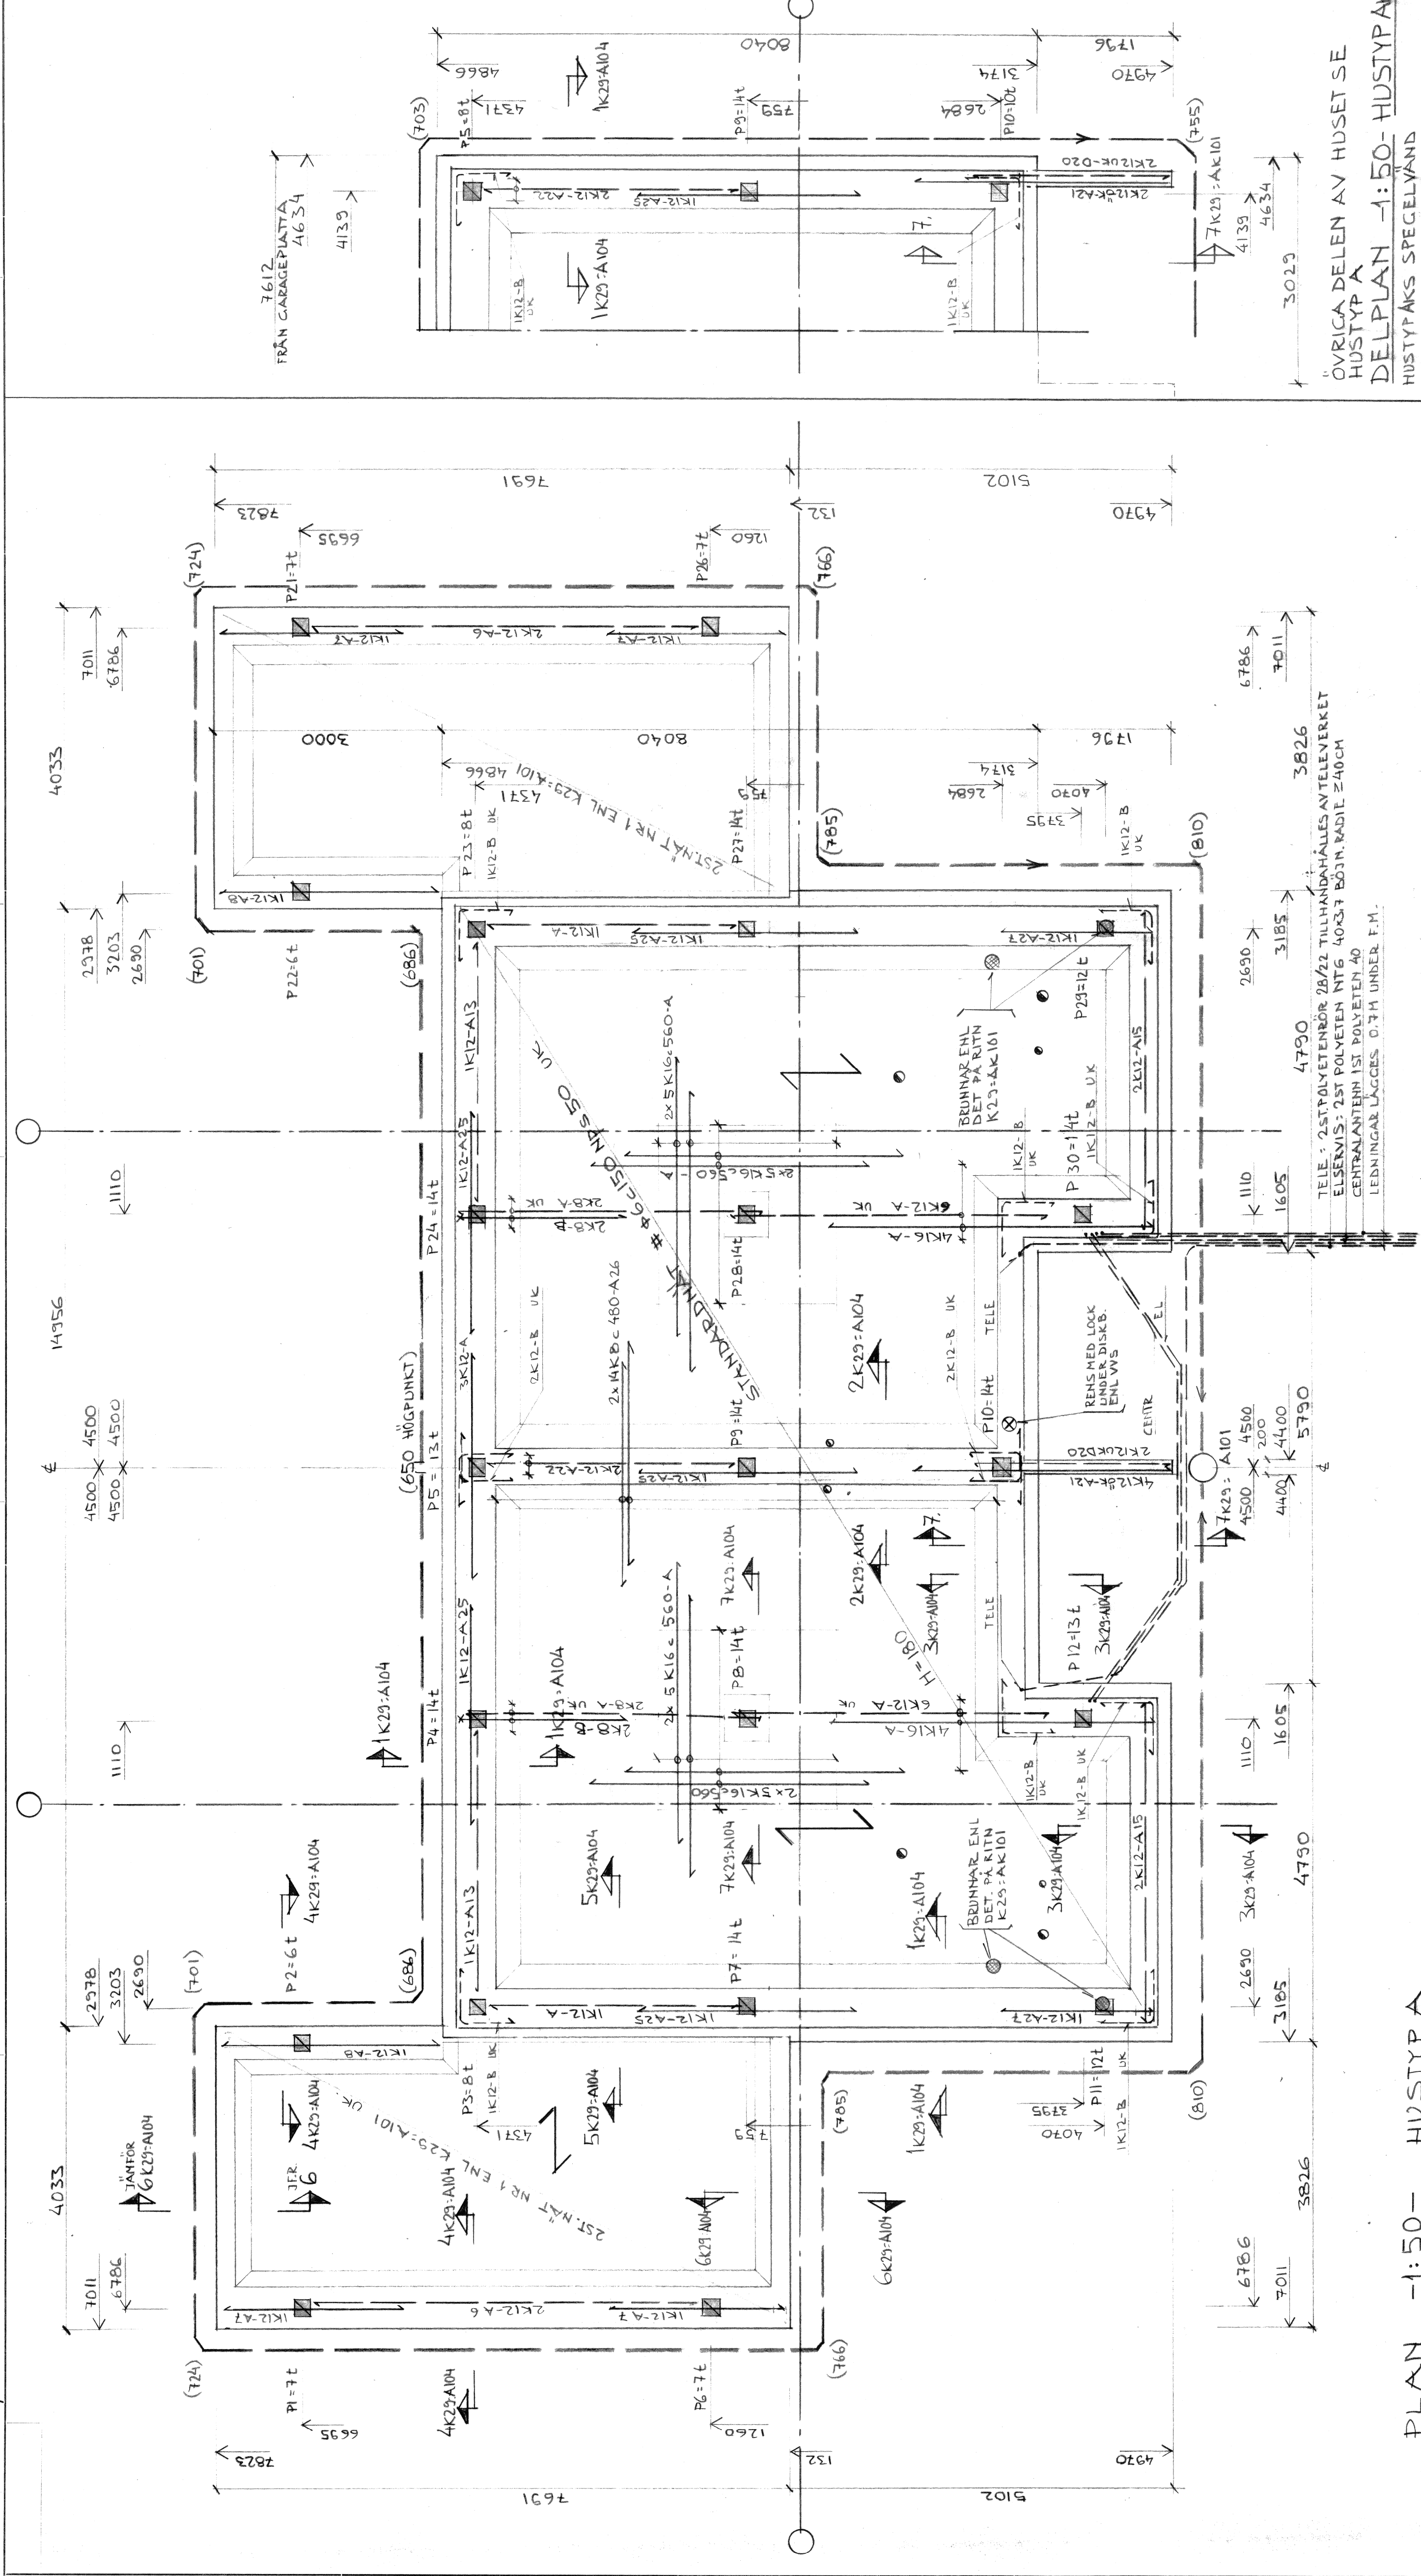

PLAN -1:50- HUSTYP A

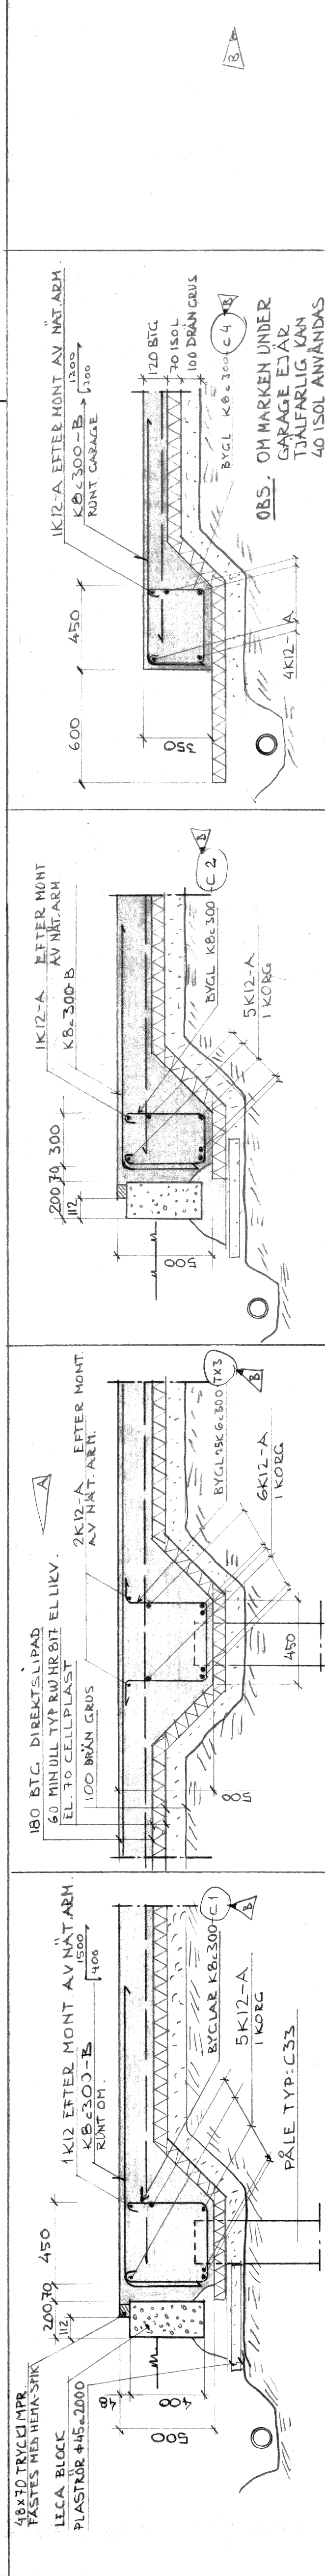


1 K25: A104 -1:20-

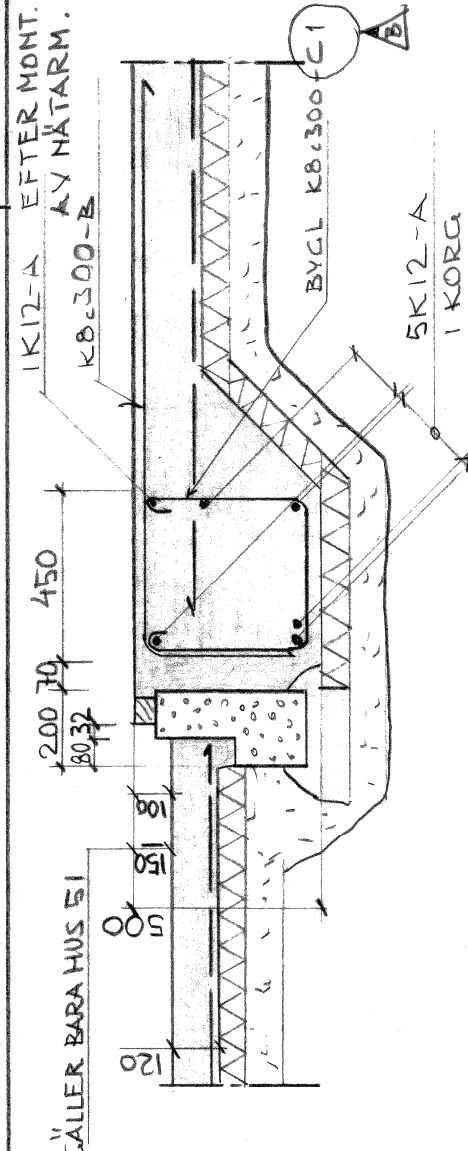


5K29:A104 - 1:20-

2 K29-A104 -1:20-

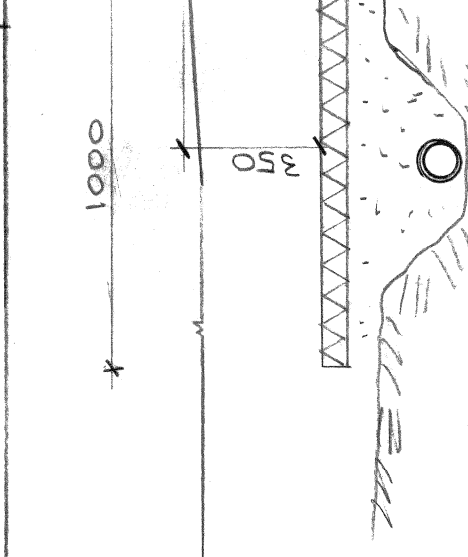


6K29-A104 -1:20-

3K29:A104 -1:2D-

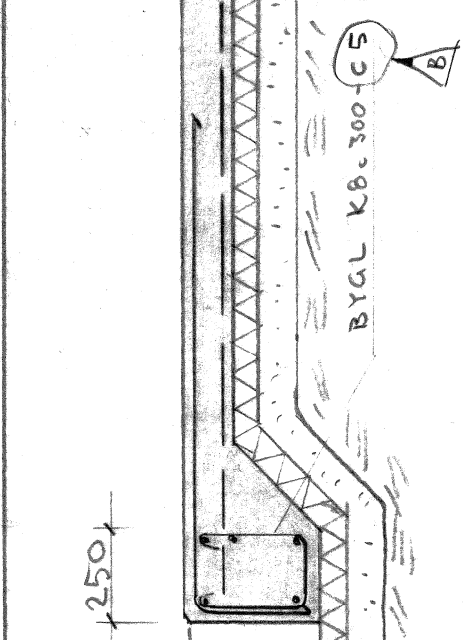

4K29-A104 -1-20-

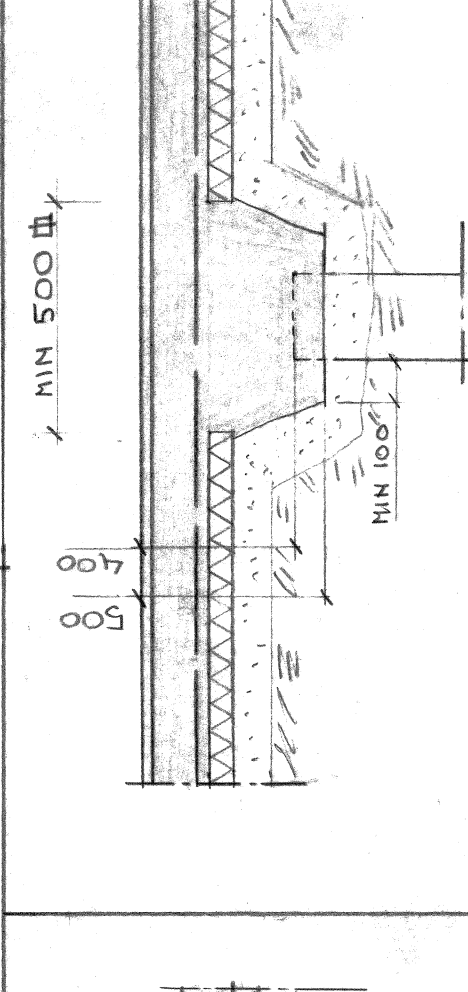

7 K29 = A104 - 1:20-

ARBETSRITNING

A	Matell & Nordström ark kontor AB BOX 237, 751 05 UPPSALA 1	019 / 100070
K	PACK - 171 04 SOLNA 1	047/25005-46
VS	AB Ameral Batong, VVS-avd. BOX 920, 701 30 ÖREBRO	019/1361 60
VA	AB Ameral Batong PACK - 171 04 SOLNA 1	047/25005-40
M	Skogstättens AB, Skogstättens Marknadsavd. 752 21 UPPSALA	019/1057 10
handlaggare	Lars Höggbom	
datum	1975-05-13	mid
	24	gräddad