


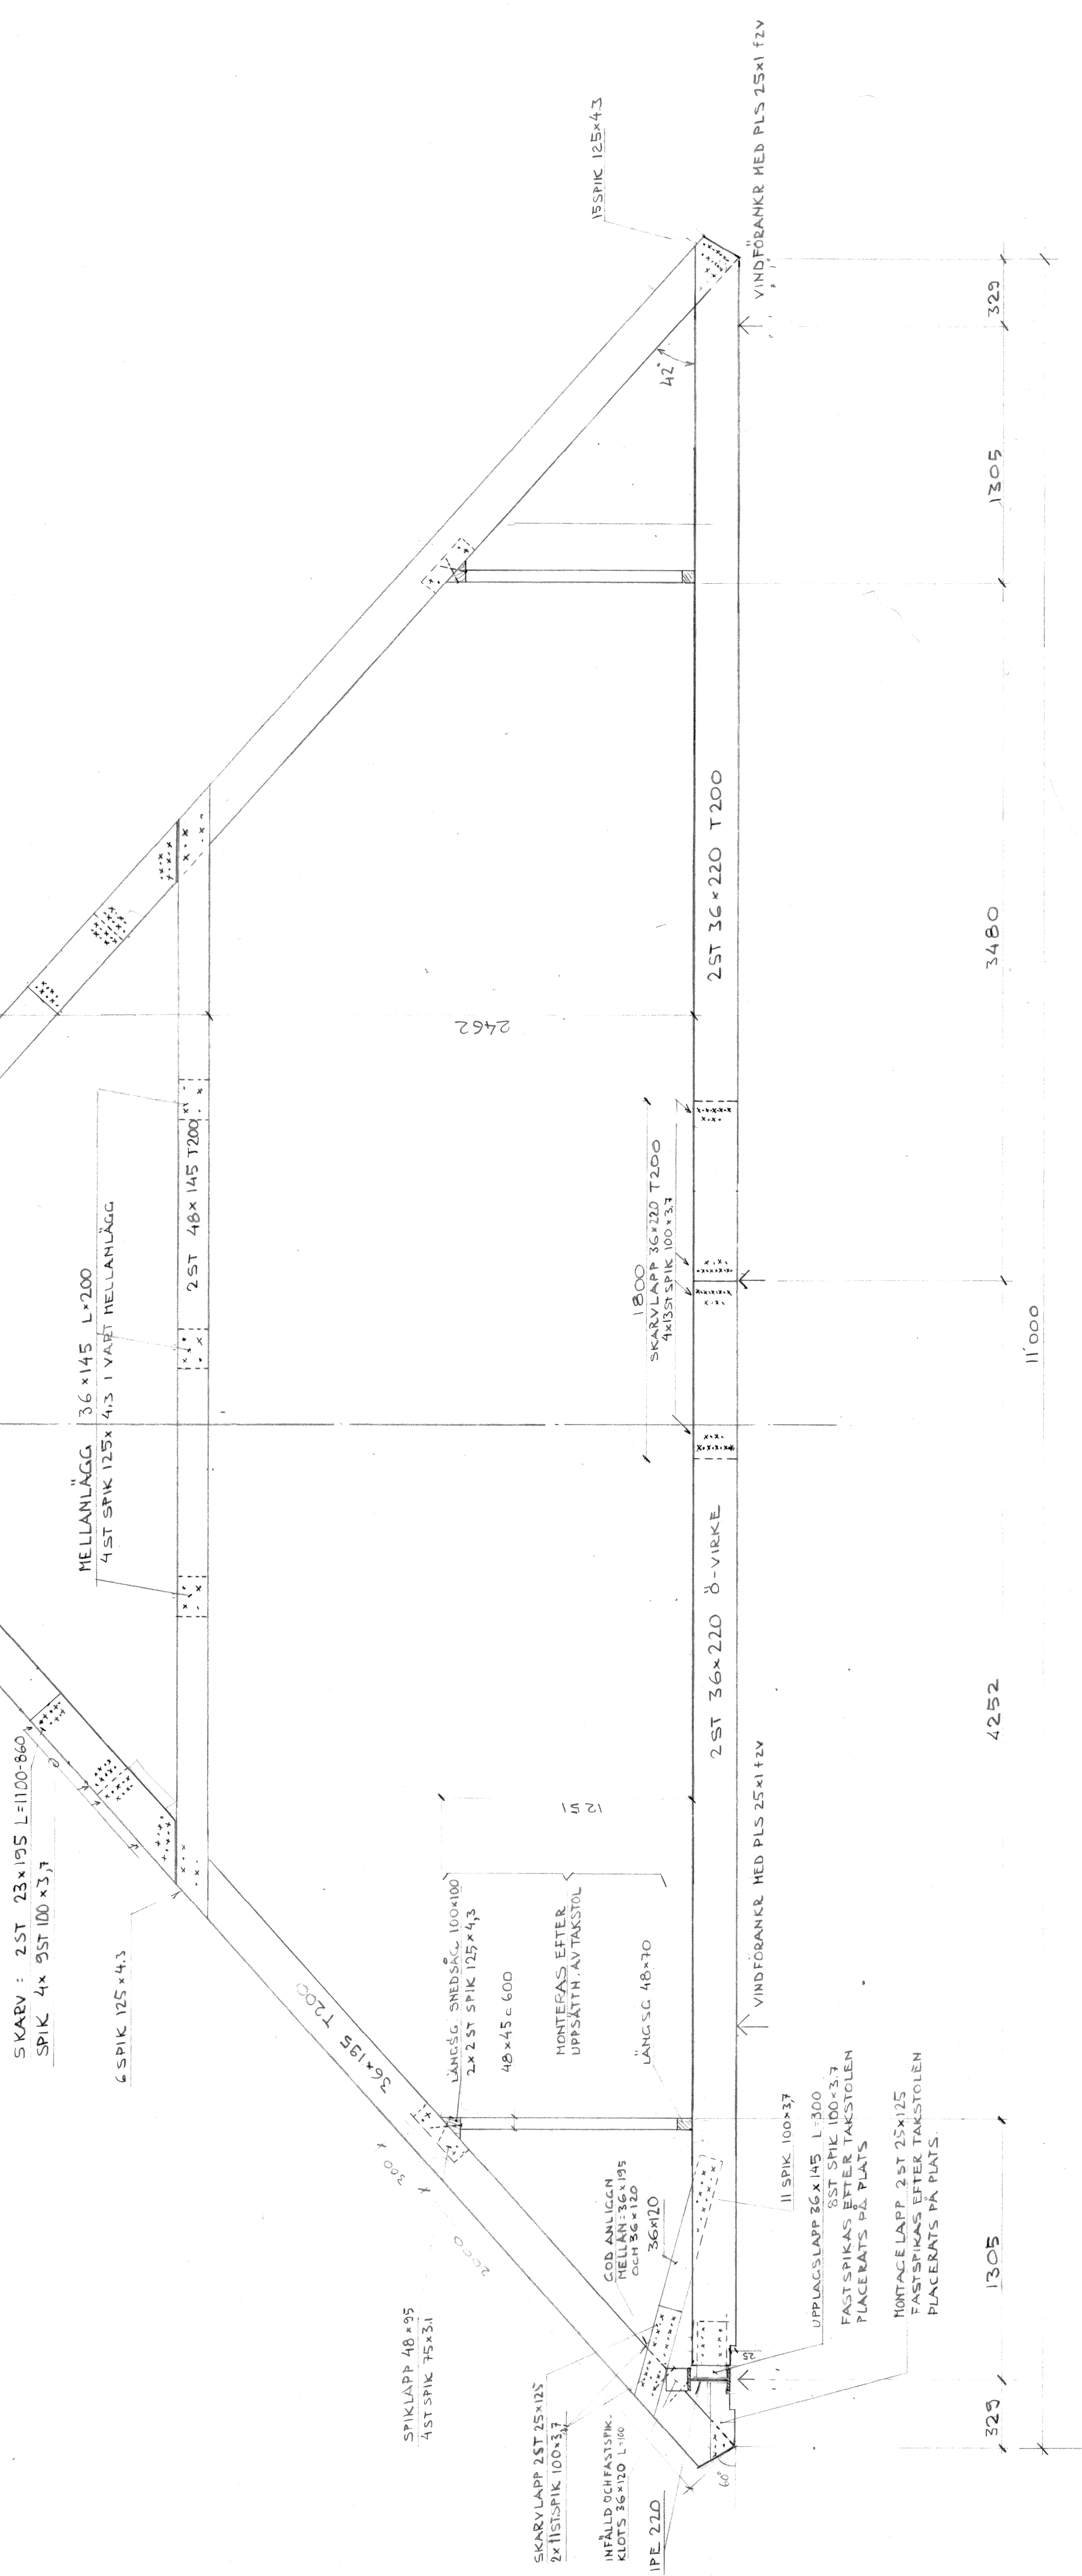

TYP 4 4ST / HUS -1:20-

ARBETSRITNING

rev	ant	datum	g
018/120070			
A	Matall & Nordström ark.kontor ab		
X	BOX 237/751 OS UPSALA 1		
	FACK, 17104 SOLNA 1		
VS	AB Amerend Betong		
	604X630, 330 ÖREBRO 1		
VA	FACK, 17104 SOLNA 1		
M	Lundquist & Jacobson		
	Marknätter ab		
	SKOLGATN 9, 752 21 UPSALA		
handlagas			
datum	2011-07-16	nöd	gränsad
Sören Duvvén			

018/120070	08/73005-40	019/136160	08/73005-40	018/105710
ARMEREND BETONG	ARMEREND BETONG	ARMEREND BETONG	ARMEREND BETONG	ARMEREND BETONG
igent!	igent!	igent!	igent!	igent!

NÄSBYGÅRD	SMÅHUSOMRÅDE
TÅBÄY	

ANDERSSTORSPV. 2-6	08/73005-40
FACK	
171 04 SOLNA 1	

HUSTYP B	TAKSTOL TYP 4
----------	---------------

Skicka	1 - 20	ritn m	K29:B302	rev
--------	--------	--------	----------	-----