


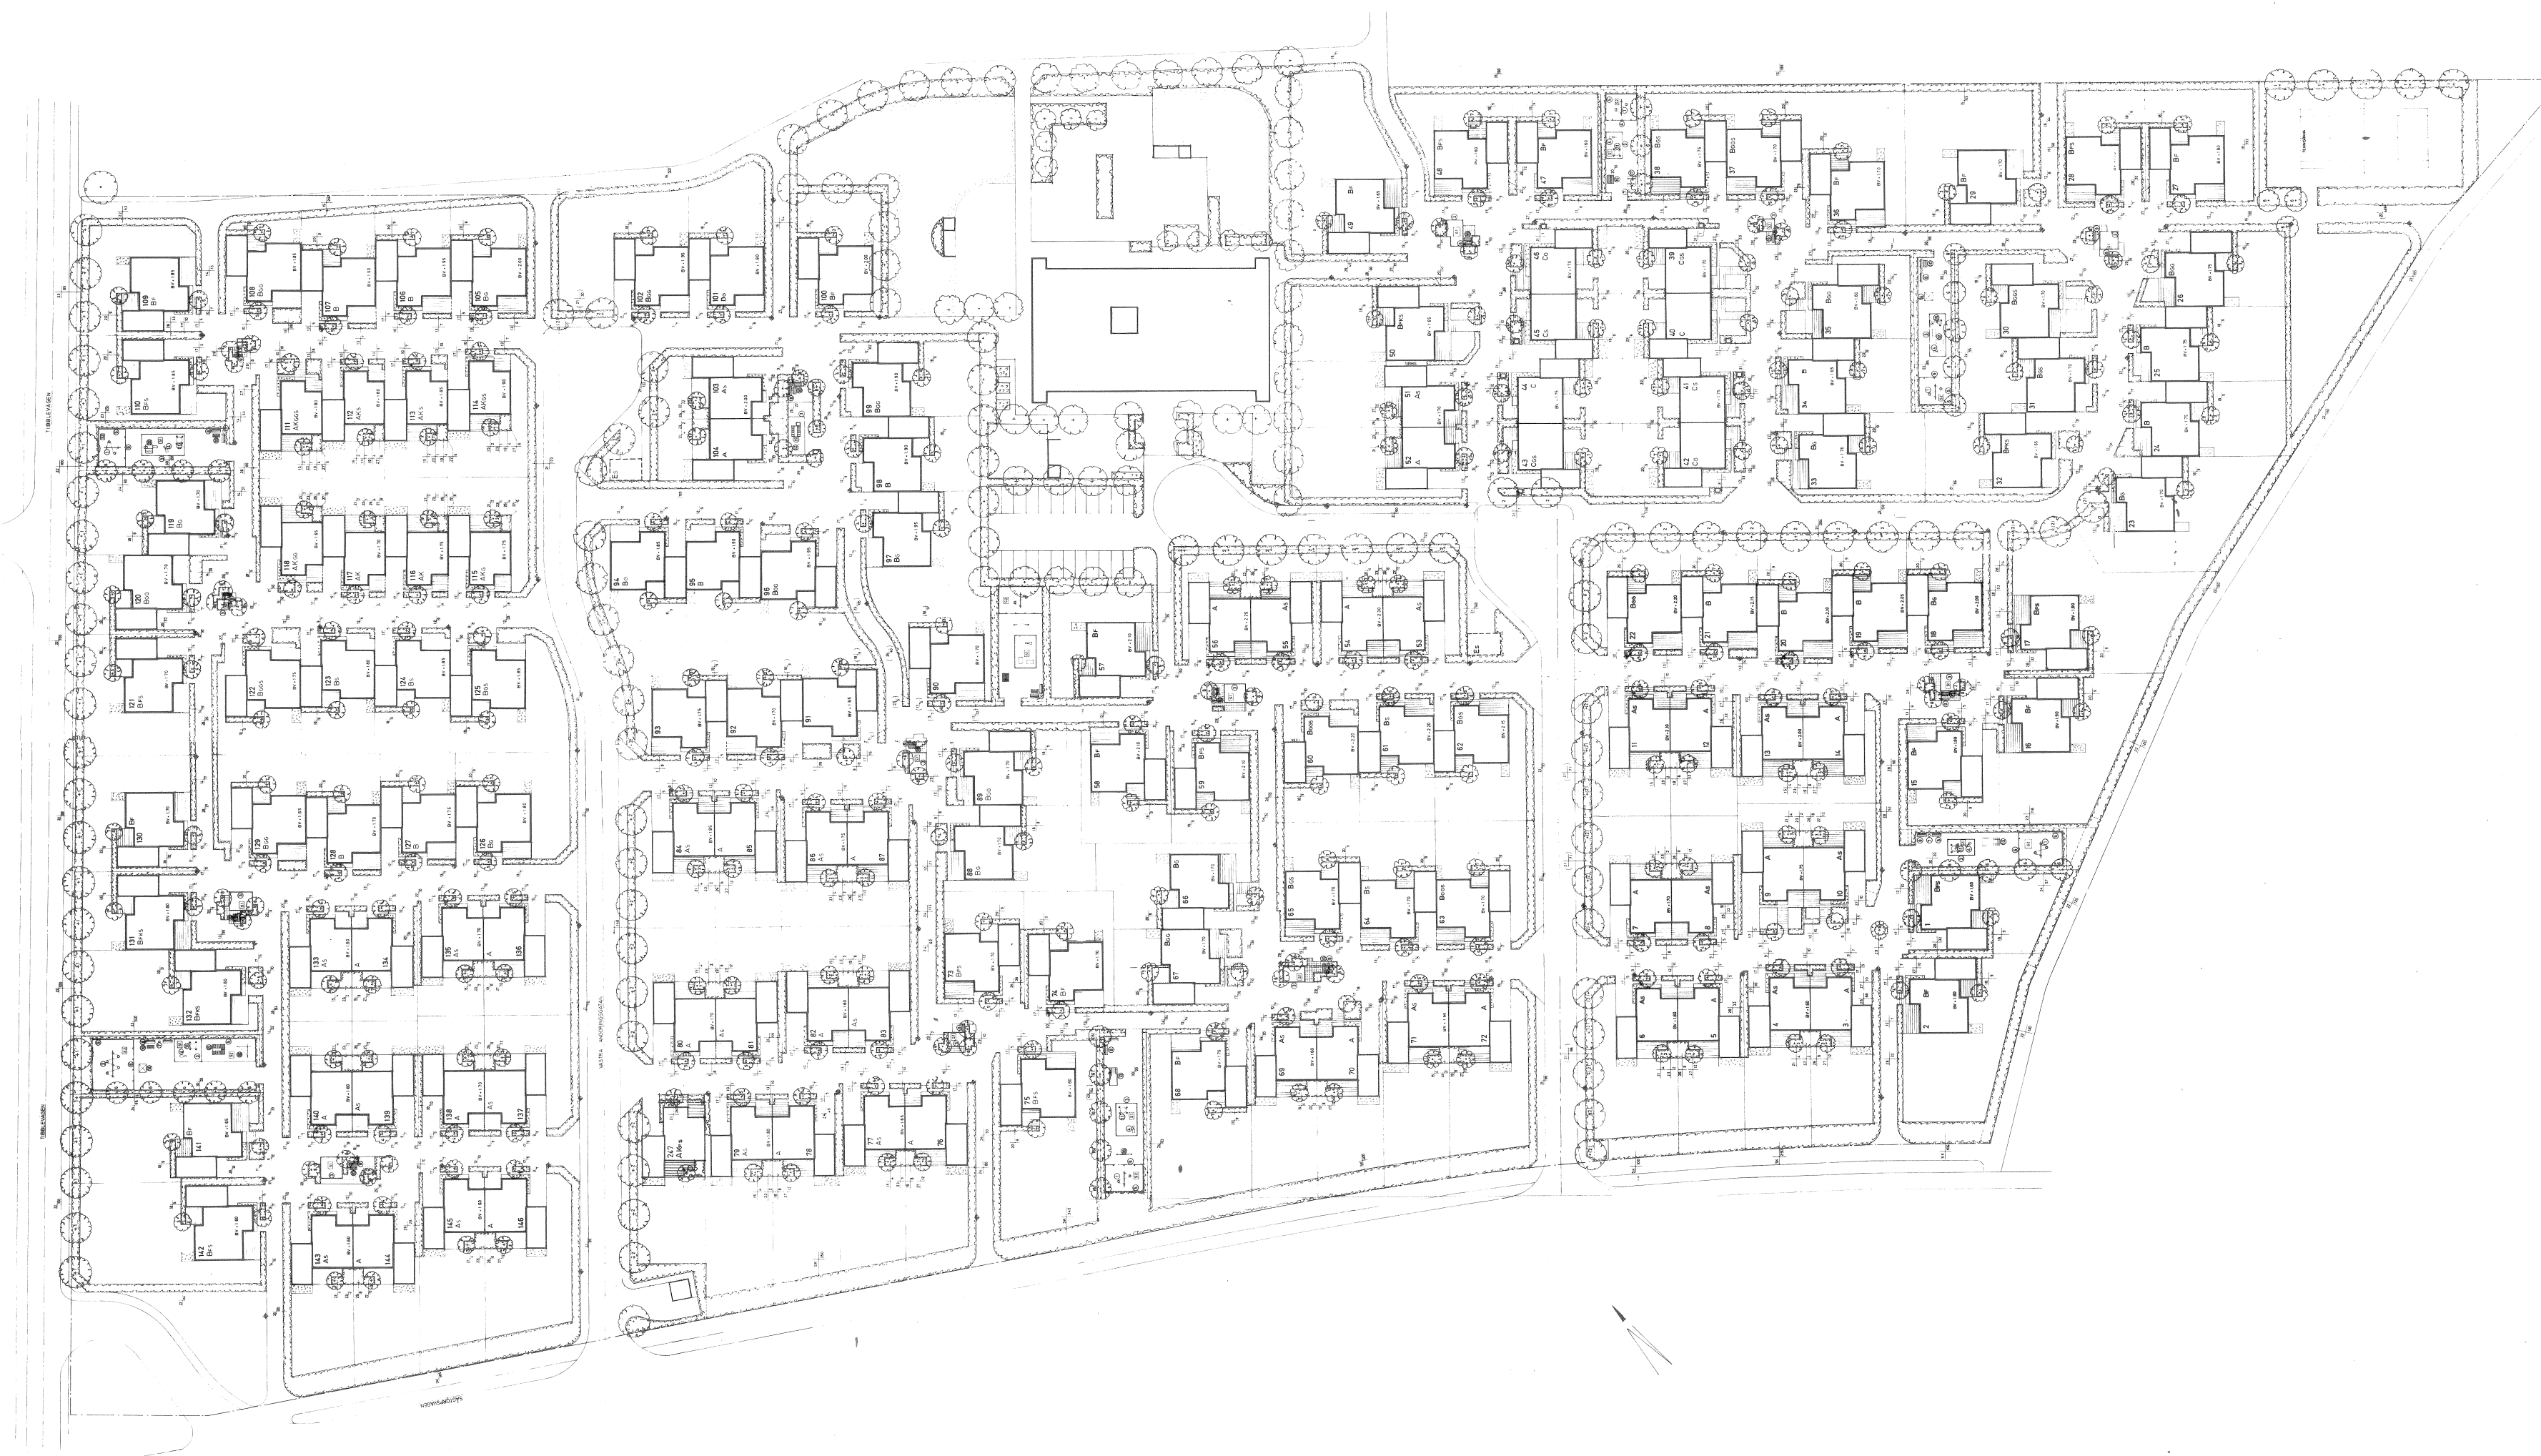

B 1975-12-12 STÄMPELTEXT
A 1975-10-30 NY RITN.
rev ant datum r g

**NÄSBYGÅRD SMÅHUSOMRÅDE
TÄBY**

ARMERAD BETONG ANDERSTORPSV. 2-6 08/730 05 40
FACK 171 04 SOLNA 1
igen!

SITUATIONSPLAN

A	Matell & Nordström ark.kontor ab	018/120070
K	AB Armerad Betong	08/7300540
VS	AB Armerad Betong, VVS-avd.	019/136160
VA	AB Armerad Betong	08/7300540
M	Lundqvist & Jacobson	018/105710
	Markkonsult ab	
	SKOLGATAN 13, 752 21 UPPSALA	
handlägges BENGTSOON /BORGSTROM		
datum	ritad	granskad
1974-11-14		

skala 1:1000 rit nr **A09:01** rev B